


© 2019 ENGENUITY INFRASTRUCTURE. ALL RIGHTS RESERVED. REUSE OF DOCUMENTS, THESE DOCUMENTS AND DESIGNS PROVIDED BY PROFESSIONAL SERVICE, INCORPORATED HEREIN, ARE THE PROPERTY OF ENGENUITY INFRASTRUCTURE AND ARE NOT TO BE USED, IN WHOLE OR PART, FOR ANY OTHER PROJECT WITHOUT THE WRITTEN AUTHORIZATION OF ENGENUITY INFRASTRUCTURE.

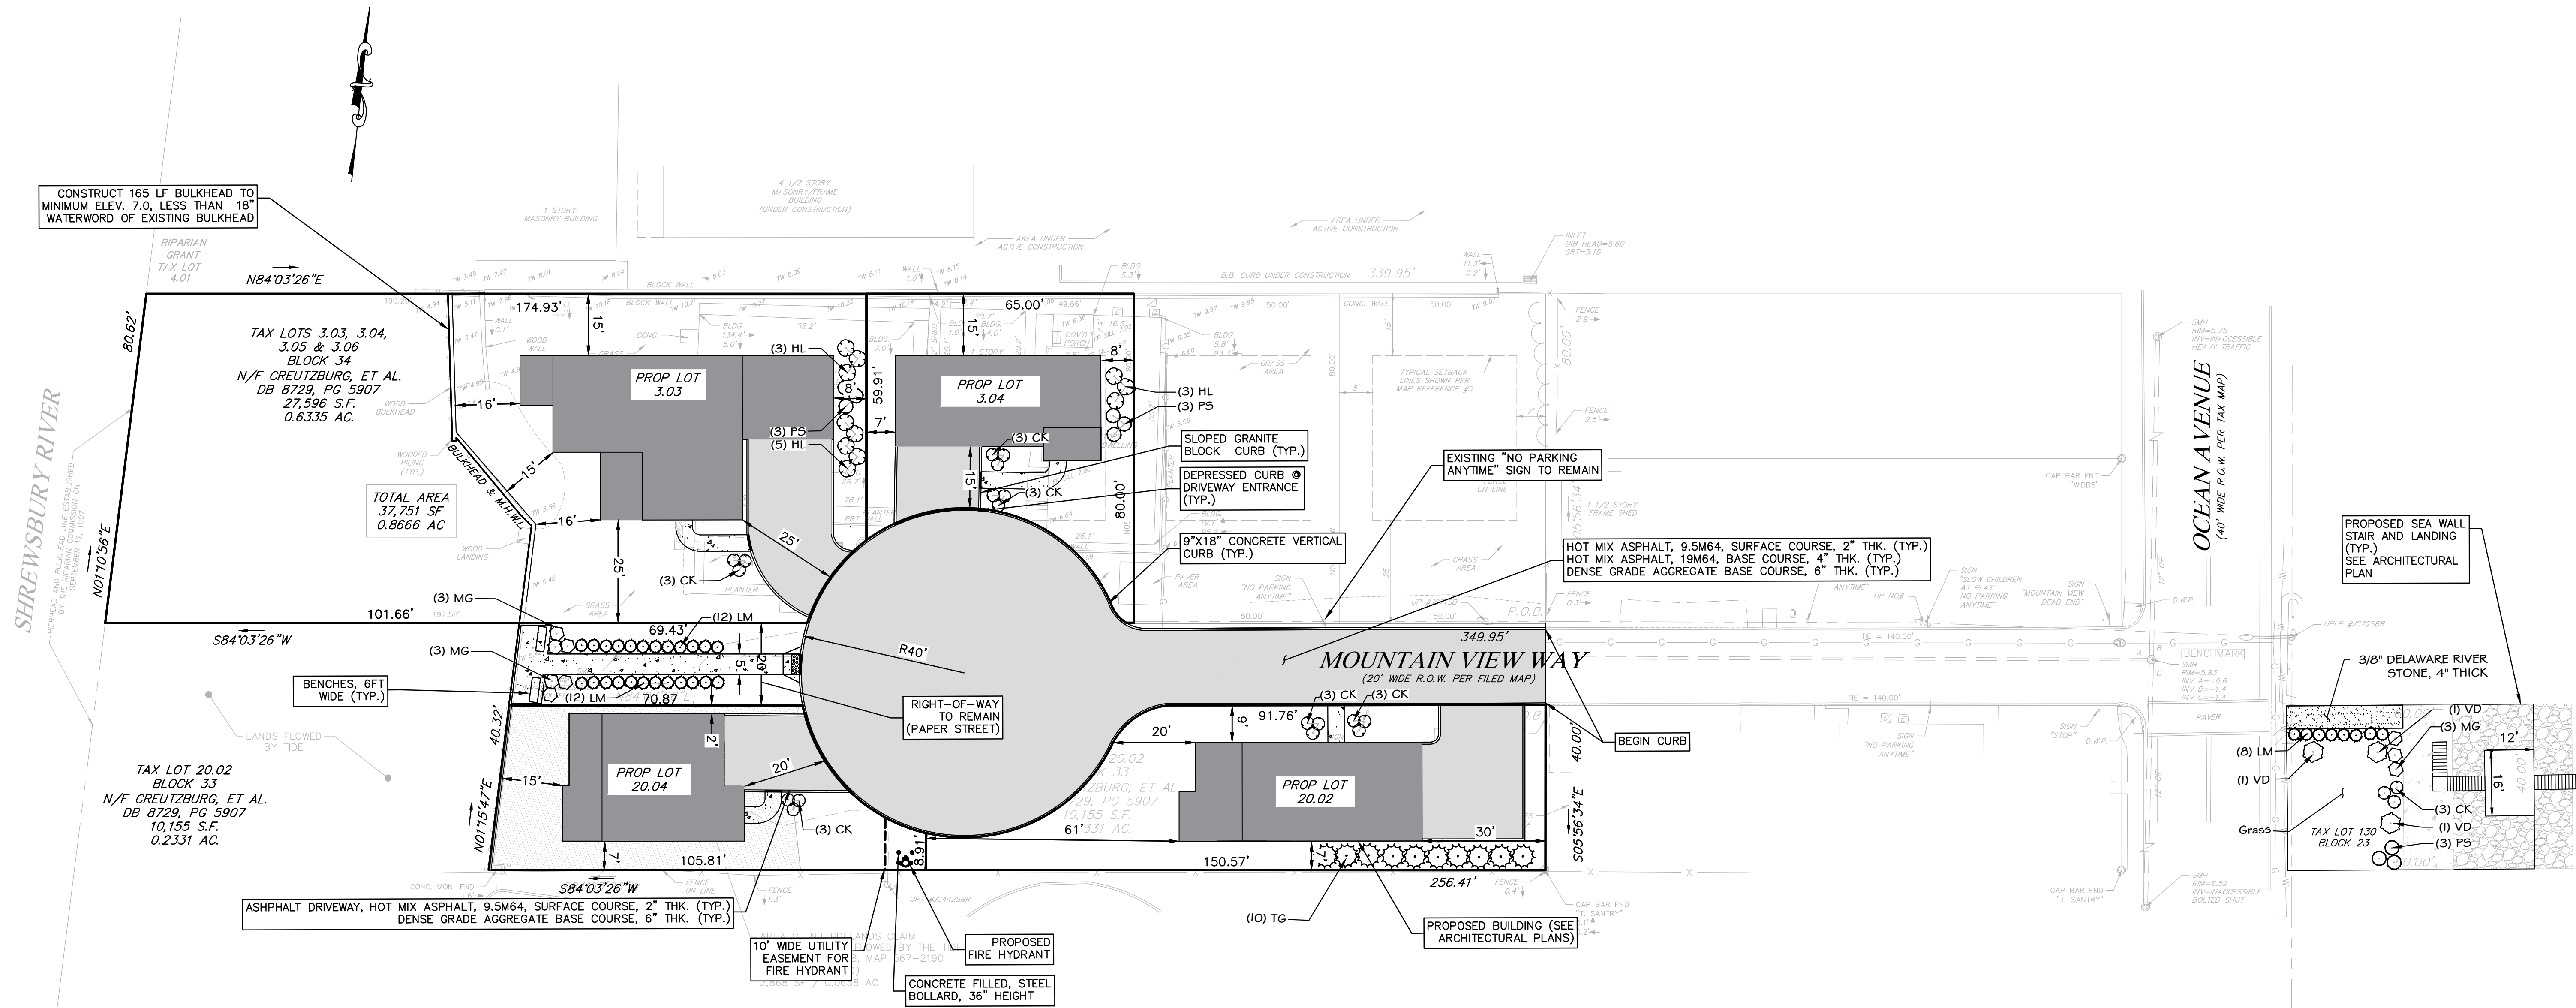

CUL-DE-SAC PLAN

ZONING TABLE - 1 BLOCK 33 & BLOCK 34, R-2 ZONE					
ZONE	REQUIRED	PROPOSED LOT 20.02	PROPOSED LOT 20.04	PROPOSED LOT 3.03	PROPOSED LOT 3.04
LOT AREA	4,000 SF	4,769 SF	3,485 SF V	14,217 SF	3,823 SF V
LOT WIDTH	50 FT	118.63 FT	40 FT V	80 FT	65 FT
LOT DEPTH MIN.	60 FT	40 FT V	86.08 FT	170.56 FT	53 FT
FRONT YARD SETBACK	25 FT	20 FT / 9 FT V	20 FT / 2 FT V	25 FT	15 FT V
SIDE YARD : ONE	7 FT	30 FT	7 FT	7 FT	7 FT
SIDE YARD : BOTH	15 FT	91 FT	N/A	15 FT	15 FT
REAR YARD	15 FT	7 FT V	15 FT	15 FT	15 FT
BUILDING HEIGHT	2.5 STORY; 35 FT	2.5 STORY; 35 FT	2.5 STORY; 35 FT	2.5 STORY; 35 FT	2.5 STORY; 35 FT
BUILDING COVERAGE : MAX	50%	29%	36%	15%	30%
LOT COVERAGE : MAX	70%	45%	50%	22%	40%
GROSS FLOOR AREA : MIN	800 SF	1,367 SF	1,259 SF	2,194 SF	1,153 SF
PARKING SPACES	3	4	4	4	2 V

V - VARIANCE


OFF-STREET PARKING SUMMARY PER RSIS:

CATEGORY	PARKING REQUIREMENT	PARKING CALCULATION	TOTAL
4 BEDROOM	2.5 SPACES PER UNIT	1 X 2.5 =	3

PLANT-SCHEDULE								
TREES	CODE	QTY	BOTANICAL NAME	COMMON NAME	CAL.	HT.	ROOT	COMMENTS
	TG	10	Thuja occidentalis 'Green Giant'	Green Giant Arborvitae	---	6' - 7' HT.	B&B	FULL TO GROUND
SHRUBS	CODE	QTY	BOTANICAL NAME	COMMON NAME	SIZE	CONTAINER	COMMENTS	
	CK	15	Calamagrostis x acutiflora 'Karl Foerster'	Feather Reed Grass	3 gal.	Pot		
	HL	11	Hydrangea paniculata 'Little Lime'	Little Lime Hydrangea	3 gal.	Pot		
	MG	9	Miscanthus sinensis 'Gracillimus'	Maiden Grass	3 gal.	Pot	FULL PLANTS	
	PS	9	Panicum virgatum 'Shenandoah'	Shenandoah Switch Grass	3 gal.	Pot	FULL PLANTS	
	LM	32	Liriope muscari	Lilyturf	1 gal.	Pot		
	VD	3	Viburnum dentatum	Arrowwood	3 gal.	Pot		

LEGEND

- PRINCIPAL STRUCTURE
- FULL DEPTH PAVEMENT
- CONCRETE SIDEWALK

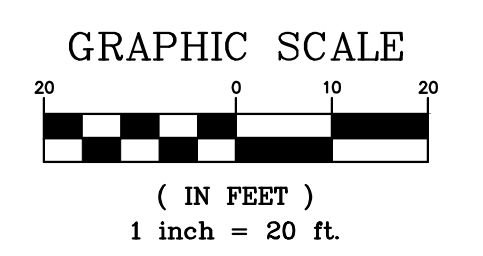

DESIGNED BY: PAS	<p>ENGENUITY INFRASTRUCTURE GALLERIA: 2 BRIDGE AVE., SUITE 323 RED BANK, NJ 07701 732.741.3176 ENGENUITYNJ.COM</p>	<p>PRELIMINARY & FINAL MAJOR SUBDIVISION; MAJOR SITE PLAN TAX BLOCK 33, LOT 20.02, TAX BLOCK 34, LOTS 3.03 & 3.04, TAX BLOCK 23, LOT 130</p>	<p>OWNER / DEVELOPER / APPLICANT: MOUNTAIN VIEW VILLAS AT SEA BRIGHT, LLC 754 HYSLIP AVENUE WESTFIELD, NJ 07090 (908) 264-8016</p>	<p>JACLYN J. FLOR, P.E., P.P., C.M.E. CONSULTING ENGINEER</p> <p>LICENSED PROFESSIONAL ENGINEER STATE OF NJ LICENSE NO. 24GE045426 CERTIFICATE OF AUTHORIZATION 24GA28268000</p>	<p>PROJECT NO. MUHL-00010 DRAWING CP-1 SHEET NO. 1 OF 1</p>
DRAWN BY: PAS					
SHEET CHK'D BY: JJE					
CROSS CHK'D BY: MCM					
APPROVED BY: JJE					
DATE: NOVEMBER 20, 2020	DATE: 11/20/2020				