

PRELIMINARY DRAWINGS FOR:
MAYER
24 SURF AVENUE
SEA BRIGHT, NEW JERSEY



David H. Feldman, R.A., AIA
NJ#-A11721 TX#-24789 FL#-A857842
NY#-061810211 CT#-ARJ020931
PA#-RA403311 VA#-04004026
Marjorie Dopart-Feldman, R.A., AIA, NCARB
NJ#-A11543 VT#-0030047553
MD#-17566 VA#-0400013543
SC#-9604 NC#-14633 ME#ARC3610 RI#-5123


FLOOR PLANS

PROJECT: 2278


DATE BY: SH

SHEET 1 OF 3


P2

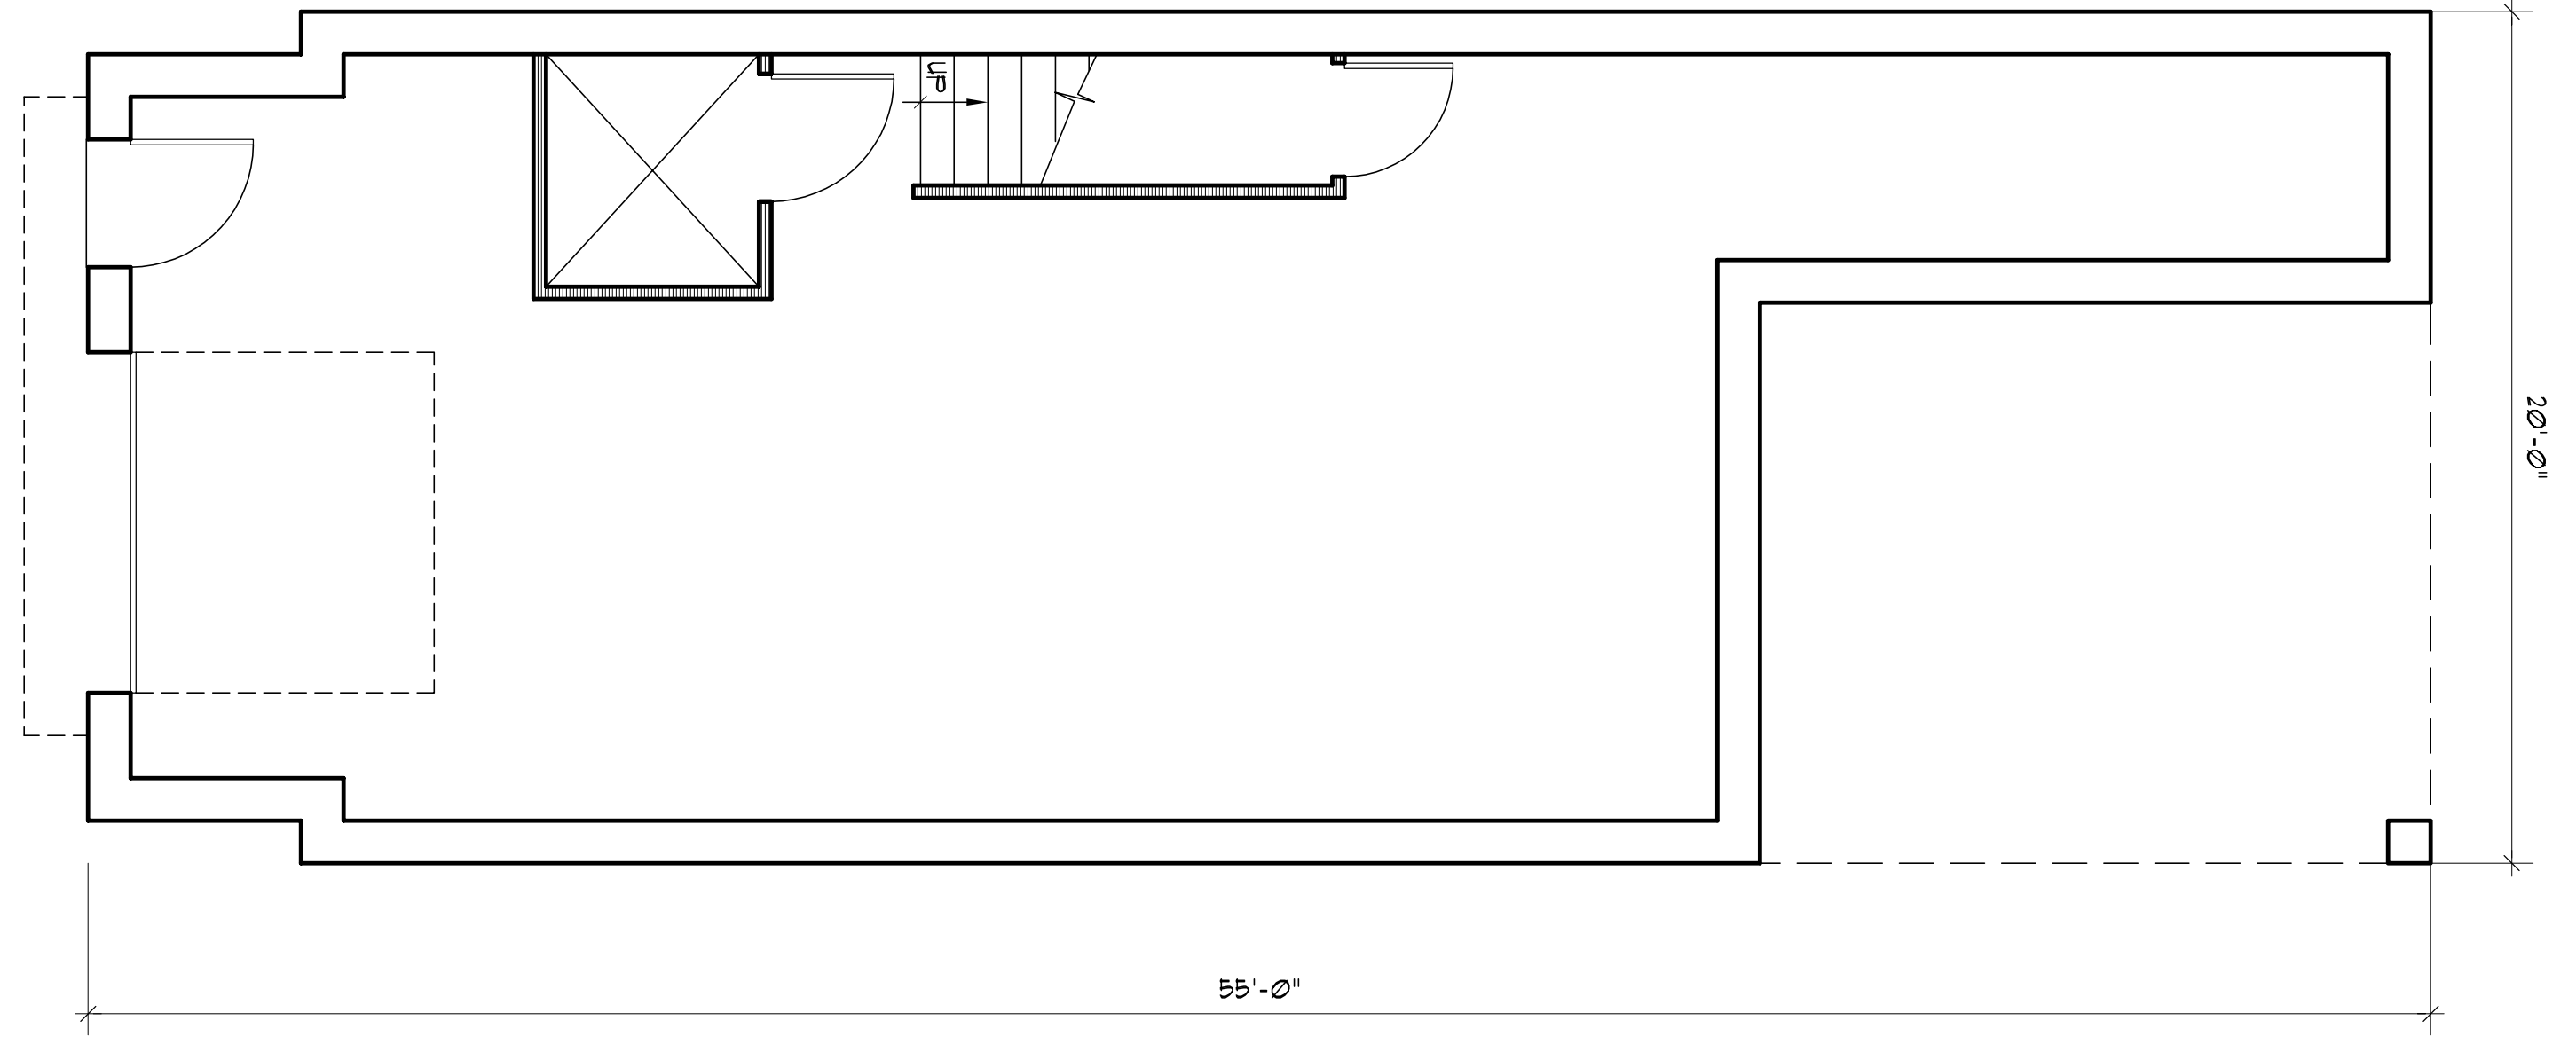

1 FIRST FLOOR PLAN 1090 SF
SCALE 1/4"=1'

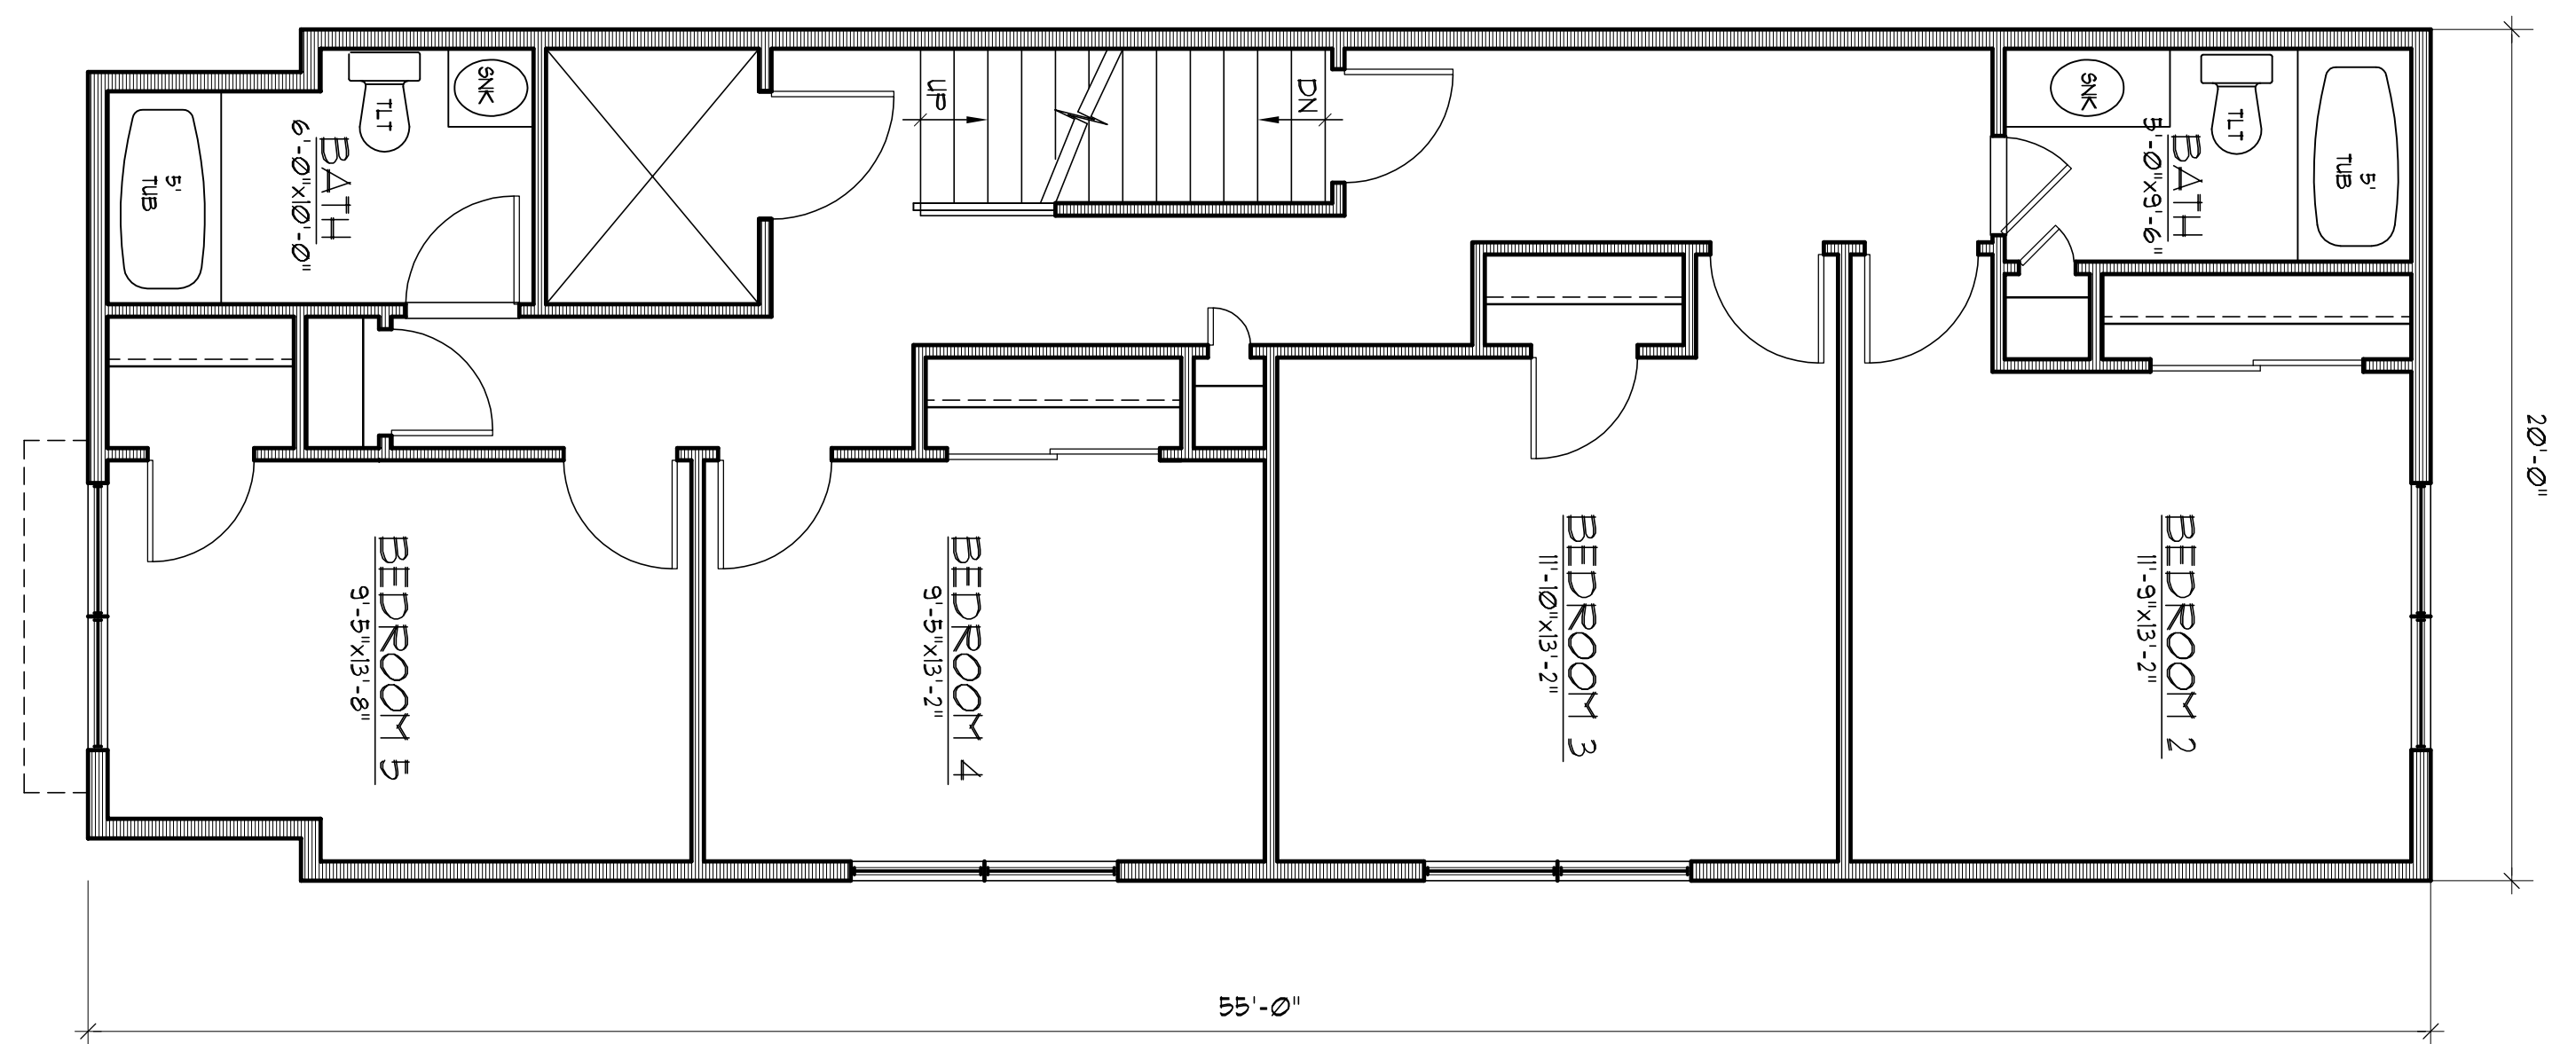

1 FIRST FLOOR PLAN 1090 SF
SCALE 1/4"=1'

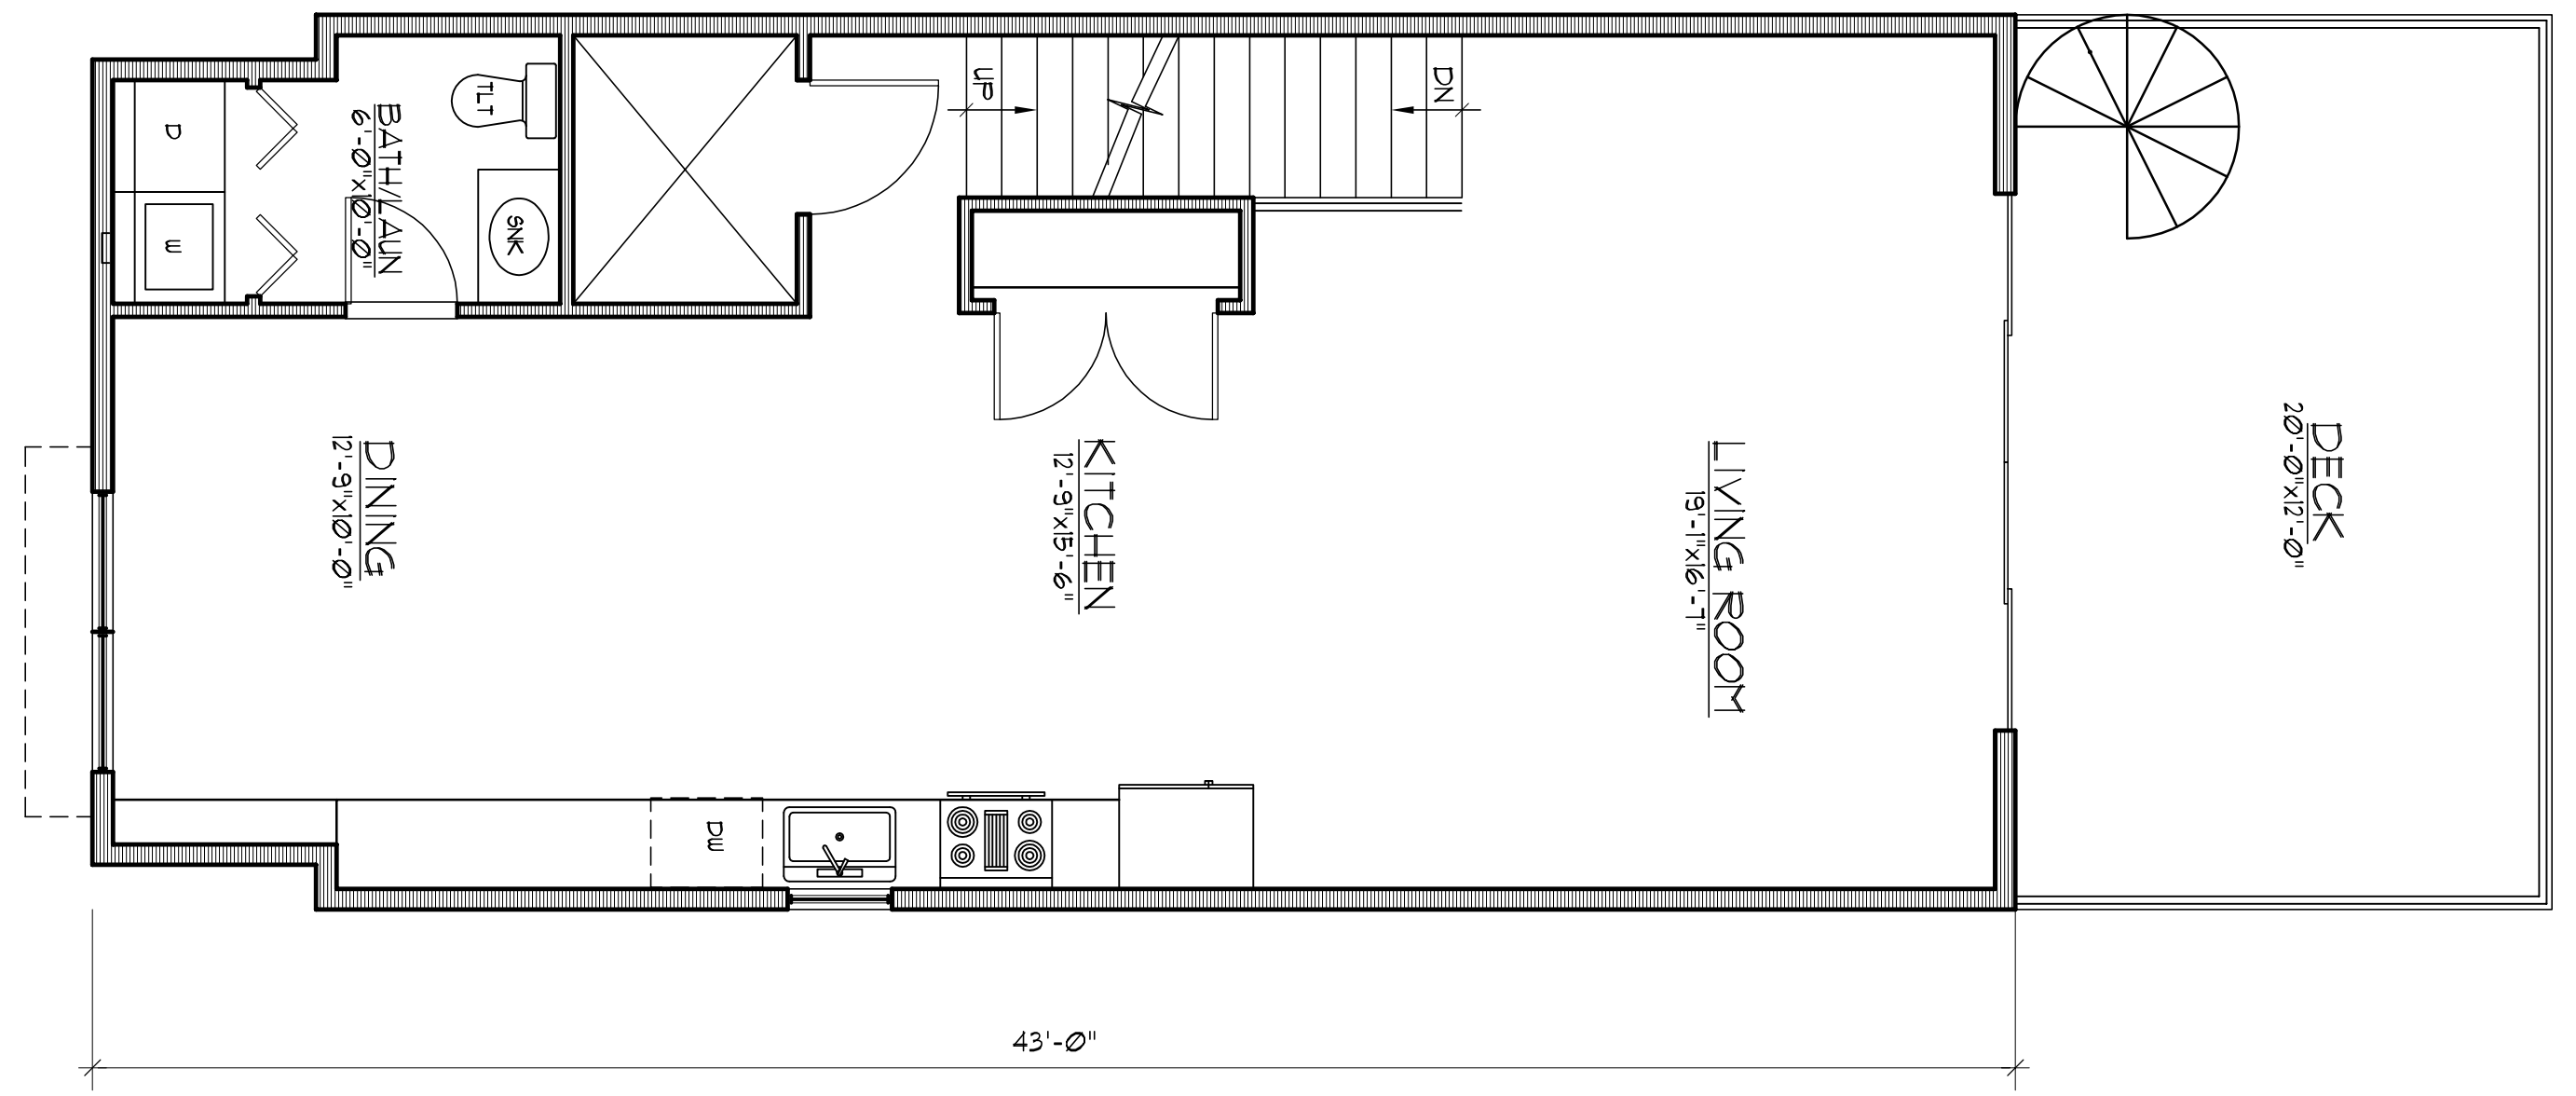

2 SECOND FLOOR PLAN 1100 SF
SCALE 1/4"=1'

Contractor: The Architect and Engineer shall be responsible for the accuracy of the information provided in this drawing. The Architect and Engineer shall not be responsible for the accuracy of the information provided in this drawing. The Contractor shall be responsible for the accuracy of the information provided in this drawing. The Contractor shall be responsible for the accuracy of the information provided in this drawing.