


3 THIRD FLOOR PLAN 418 SF
PI SCALE 1/4"=1'

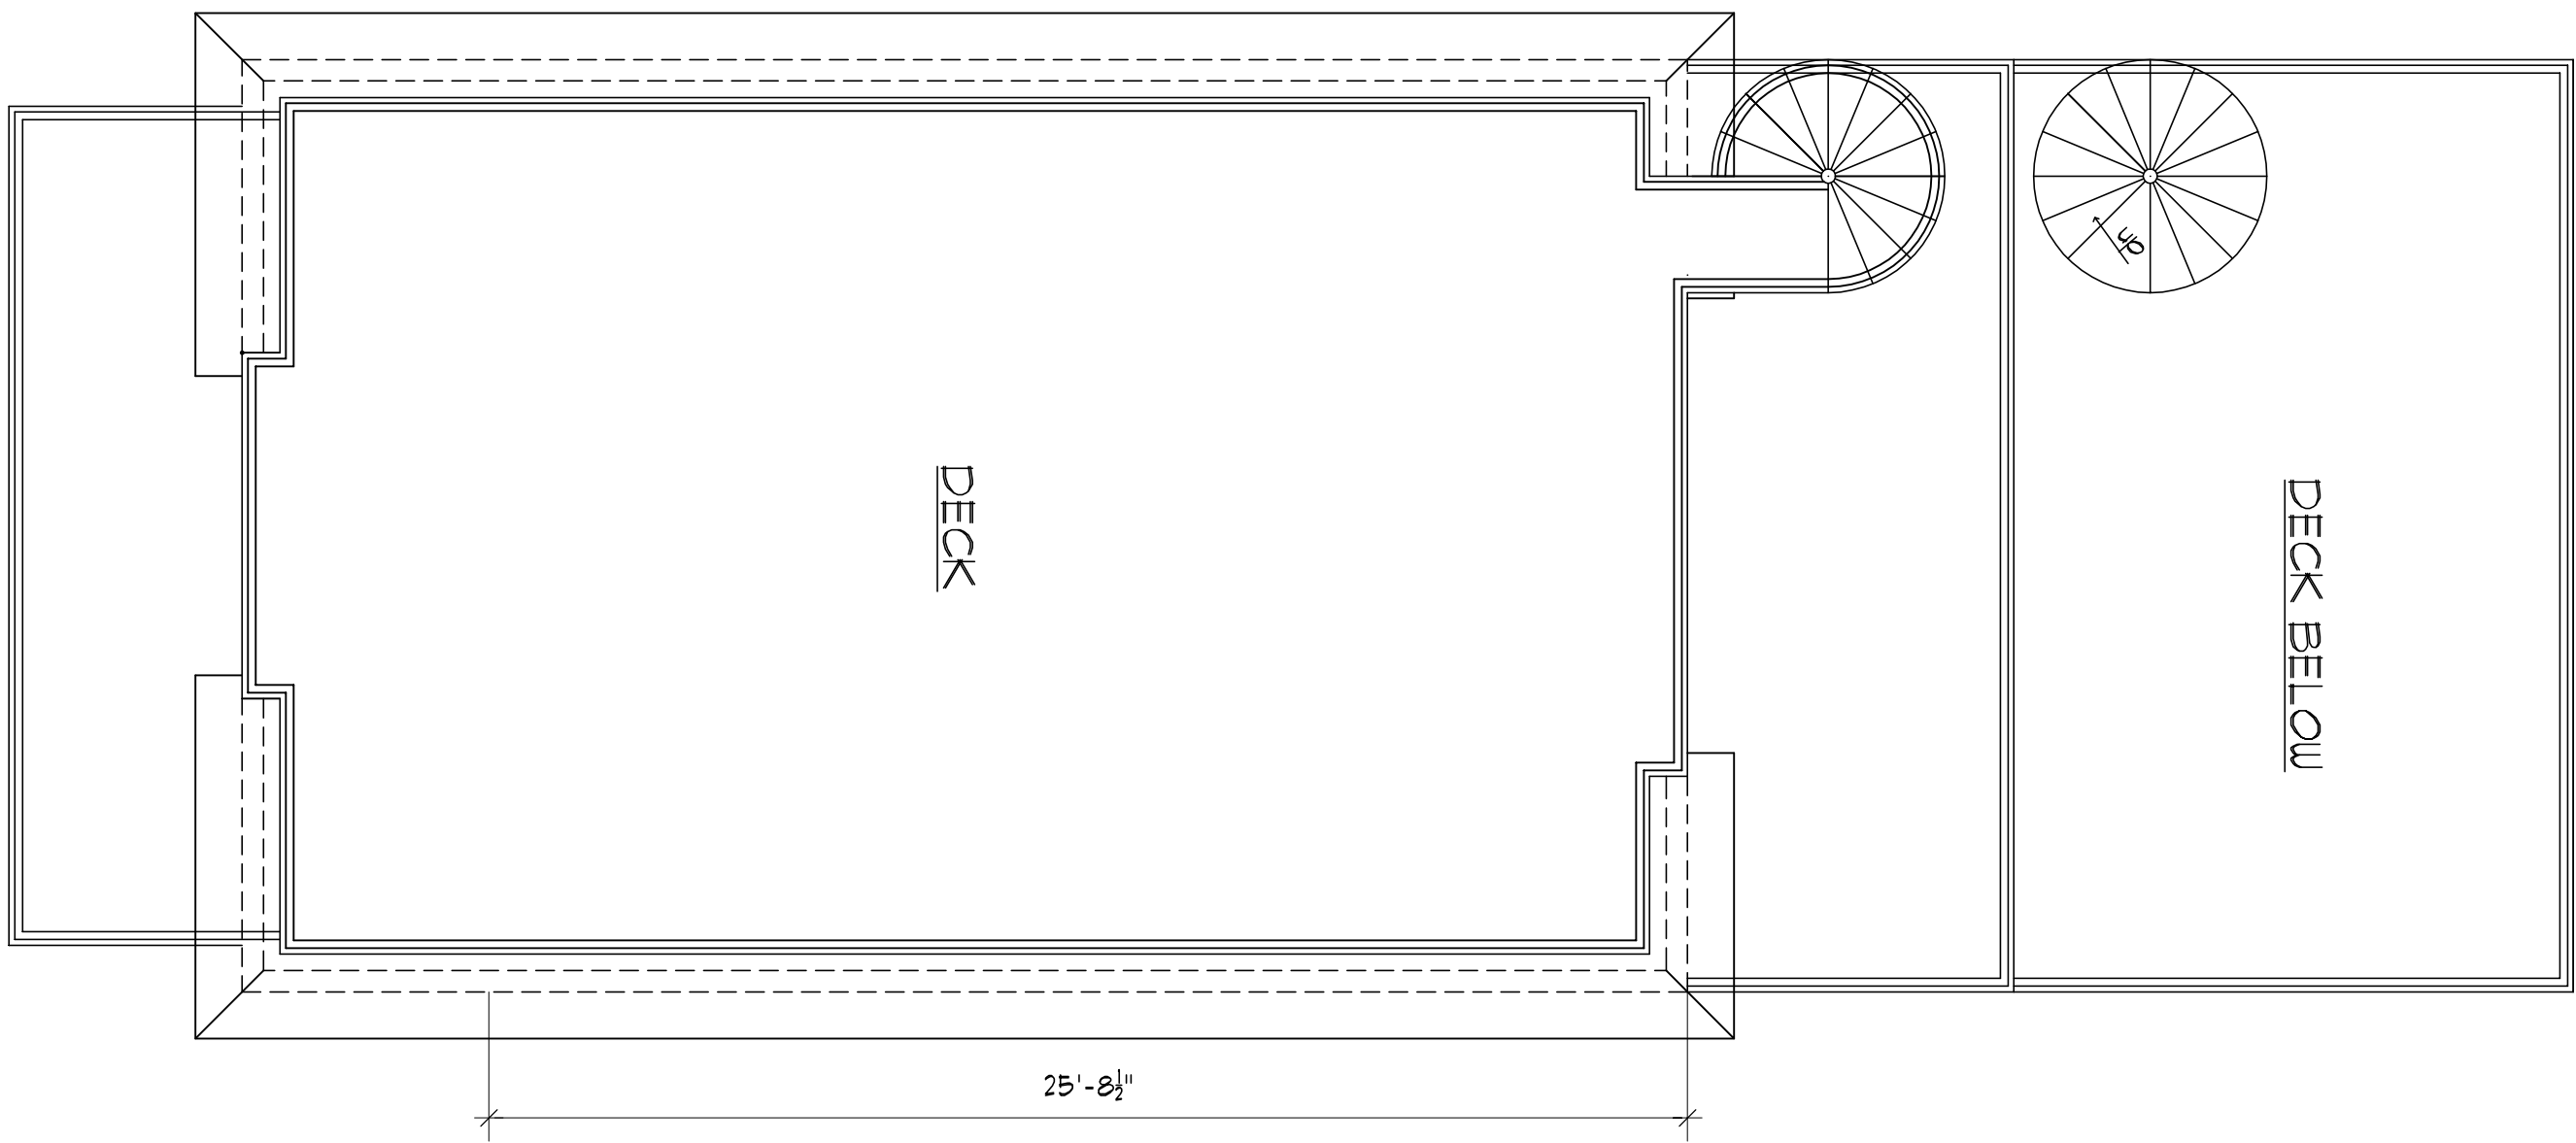

3 THIRD FLOOR PLAN 418 SF
PI SCALE 1/4"=1'

I/2023/09/11/12:26:36 PM
 Model: 9/11/2023 12:26:36 PM
 Mayer - surf 31upfem18-3-23
 Data: C:\Users\Public\Desktop\2023\2219 Statewide - Mayer - surf 31upfem18-3-23
 from desk

<p style="font-size: 2em; font-weight: bold;">P3</p>	<p>FLOOR PLANS</p>	<p>PRELIMINARY DRAWINGS FOR: MAYER 24 SURF AVENUE SEA BRIGHT, NEW JERSEY</p>		<p>David H. Feldman, R.A., AIA NJ#-A11721 TX#-24789 FL#-A8575-42 NY#-0518102-1 CT#-ARJ020931 PA#-RA403311 VA#-040004026 Marjorie Dopart-Feldman, R.A., AIA, NCARB NJ#-A11543 VT#-0030047553 MD#-1566 VA#-040003543 SC#-9604 NC#-14633 ME#ARC3610 RI#-5123</p>
--	--------------------	---	--	--

PRELIM: 5-21-23