



# PRELIMINARY & FINAL MAJOR SUBDIVISION & SITE PLAN ~HAVEN AT SEA BRIGHT~

BLOCK 13, LOTS 13-18, 20 & 21  
BLOCK 14, LOTS 12, 14  
BLOCK 15, LOTS 5-12  
BOROUGH OF SEA BRIGHT  
MONMOUTH COUNTY, NJ

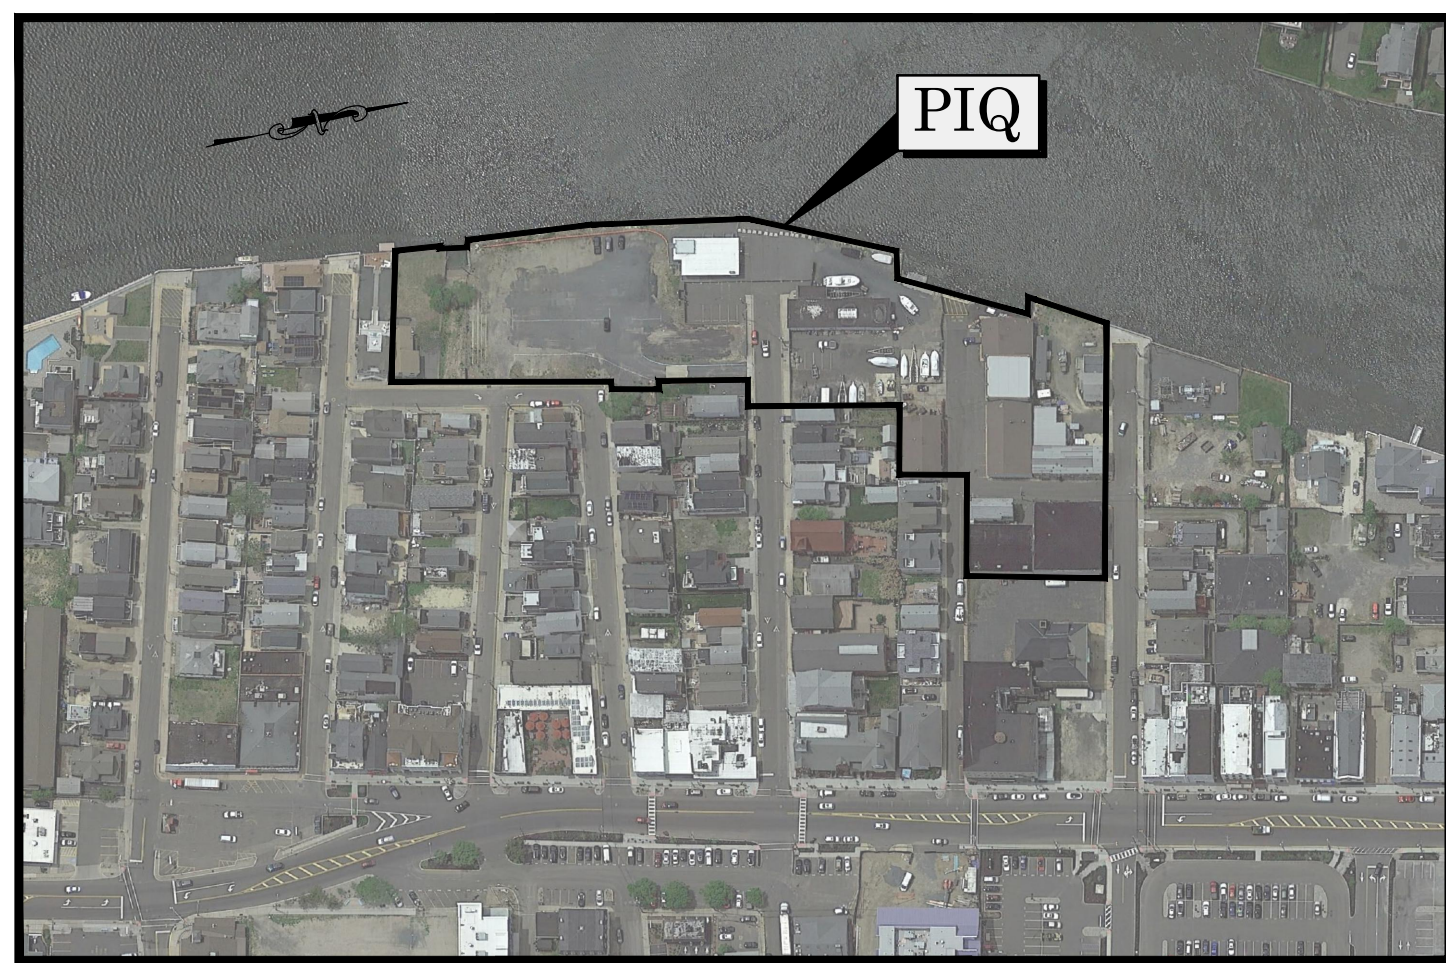

**KEY MAP**  
SCALE: 1"=200'±

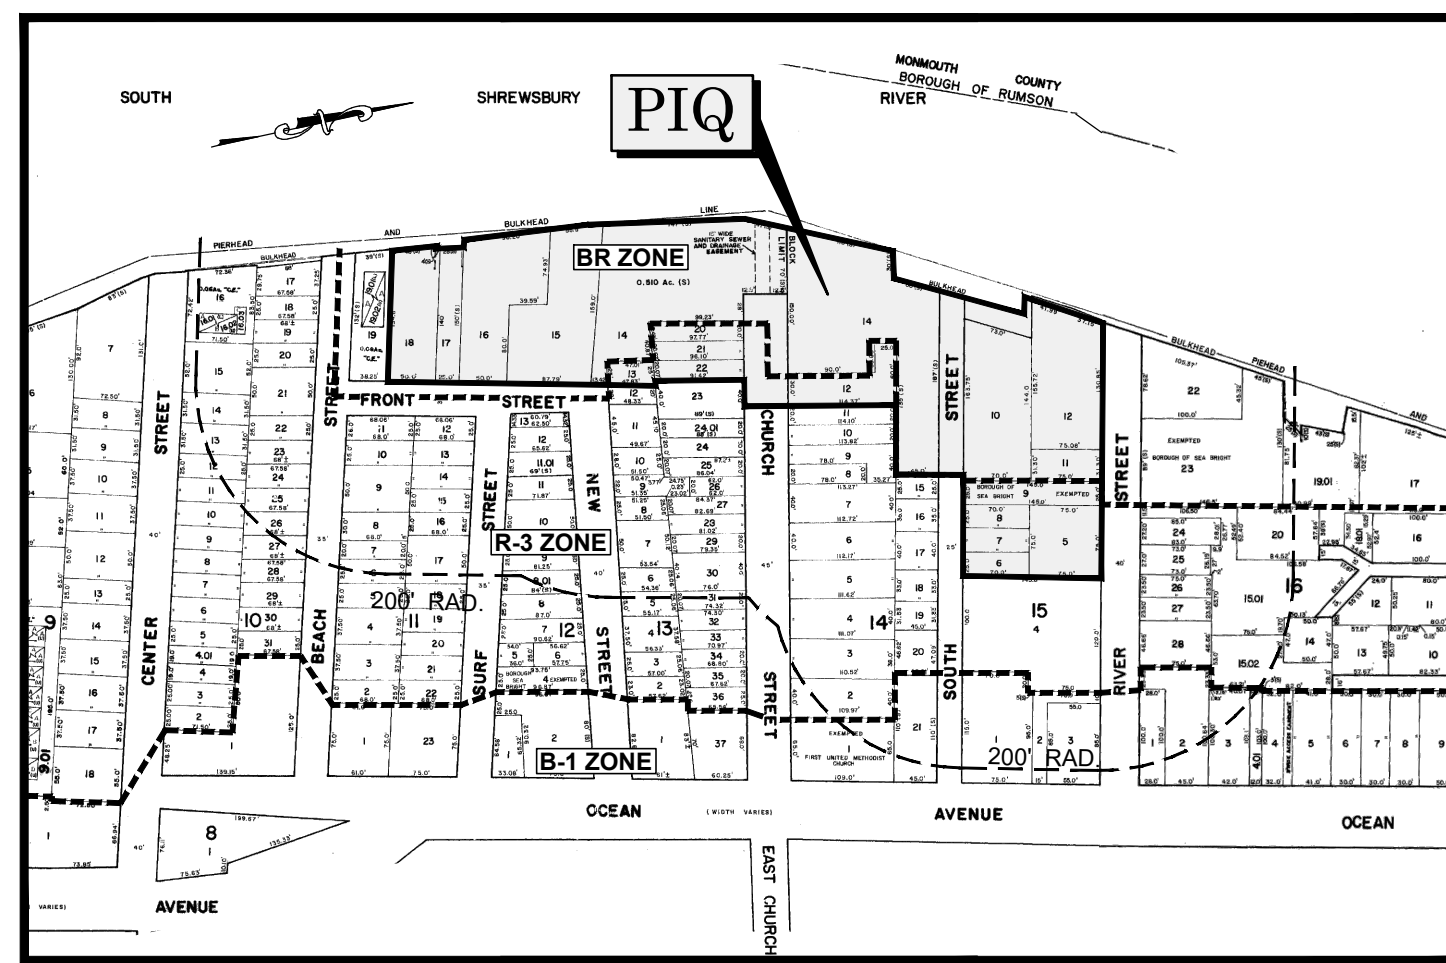

**TAX/ZONING MAP**  
SCALE: 1"=200'±

## ZONING TABLE

Description	BULK AND MASSING				Notes
	Use				
	Single Family	MF Townhouse	MF Condo		
	Required	Proposed	Required	Proposed	
Lot Size	2,275 SF	2,524 SF	1,143 SF	10,000 SF	Free Simple Lots
Lot Frontage at Curline	30 FT	37.33 FT	20 FT	50 FT	132.63 FT
Lot Width at Midpoint	35 FT	37.33 FT	20 FT	50 FT	158.7 FT
Lot Depth	65 FT	68.47 FT	45 FT	51.1 FT	100 FT
Building Frontage Setback	10 FT	10.6 FT	5 FT	17.0 FT	1 FT
Building Side Setback to Prop. Line	3.0 FT	3.5 FT	0 FT	1.5 FT	1 FT
Building Rear Setback to Prop. Line	5 FT	11.7 FT	5 FT	7.4 FT	1 FT
Ratio/Deck Setback to Prop. Line	2 FT	7.8 FT	N/A	N/A	N/A
Lot Coverage - SF Lot	75%	65.7%	90%	89.7 FT	90%
Building Coverage - SF Lot	65%	54.4%	85%	76.7 FT	85%
Building Height - Flat Roof	42 FT	41.5 FT	42 FT	41.5 FT	42 FT
Building Height - Other Elements	52 FT	49.5 FT	52 FT	49.5 FT	52 FT
Maximum Mezzanine Site	1/3 Floor	1/3 Floor	1/3 Floor	1/3 Floor	Below
Maximum Units/Building	1 Unit	1 Unit	7 Units	20 Units	35 Units
Wall Separations					
Front Wall to Curb	15 FT	18.0 FT	10 FT	9.5 FT	5 FT
Front Wall to Rear Wall	20 FT	46.1 FT	20 FT	36.0 FT	20 FT
Front to End	20 FT	50.0 FT	20 FT	45.6 FT	20 FT
Front to Front	20 FT	10.6 FT	20 FT	5.0 FT	20 FT
Side to Side	0 FT	7.0 FT	0 FT	0 FT	20 FT
End to End	N/A	N/A	10 FT	5.0 FT	20 FT
End to Rear	N/A	N/A	20 FT	11.6 FT	20 FT
Rear to Rear	N/A	N/A	20 FT	5.0 FT	20 FT
Wall to Curb Line - Side	20 FT	18.0 FT	1 FT	9.5 FT	1 FT
Wall to Property Line	3.0 FT	10.6 FT	0 FT	0 FT	1 FT
Front Wall to Parking	N/A	N/A	N/A	5 FT	6.0 FT
Tract					
Tract Size for Redevelopment	2 Acres	2.66 Acres			
Tract Open Space	35%	30%			
Tract Impervious Coverage	65%	53.8%			
Tract Building Coverage	50%	30.5%			
Parking Per Unit (2 Spaces/Unit Required)*	8 Spaces	14 Spaces	50 Spaces	30 Spaces	30 Spaces
Parking Space Size	8.5 by 15 FT				
Parking Compact	7.5 by 15 FT				
* Per Redevelopment Plan					

## OWNERS:

CJM ASSOCIATES OF SEA BRIGHT, LLC  
P.O. BOX 419  
KINGSTON, NJ 08528

## JESSIE A. HOWLAND & SONS, INC.

P.O. BOX 419  
KINGSTON, NJ 08528

BOROUGH OF SEA BRIGHT  
1099 OCEAN AVENUE  
SEA BRIGHT, NJ 07760

## APPLICANT:

TRIP BROOKS / MANAGING MEMBER  
BROOKS REAL ESTATE DEVELOPMENT LLC  
505 BREWER AVENUE  
OCEANPORT, NJ 07757  
PH# (732) 804-0902

## ATTORNEY:

JOHN GIUNCO  
GIORDANO, HALLERAN & CIESLA  
125 HALF MILE ROAD, SUITE 300  
RED BANK, NJ 07701  
PH.# (732) 741-3900  
jgiunco@gheclaw.com

## ARCHITECT:

DANIEL M. CONDATORE, R.A.  
- MODE -  
MONMOUTH OCEAN DESIGN EXPERTS  
619 LAKE AVENUE  
3RD FLOOR  
ASBURY PARK, NJ 07712  
PH. (732) 800-1958

## 200' ADJOINING OWNERS

BLK	LOT	CL	OWNER	PROPERTY LOCATION	BLK	LOT	CL	OWNER	PROPERTY LOCATION
10	11	2	ALBERTI, DOMENICO A & PAOLO, WIFE OF ALBERTA	21 CENTER STREET	10	20	1	CON ASSOCIATES OF SEA BRIGHT, LLC	42 CENTER STREET
10	12	2	STANLEY, JAMES J. & MARIE, WIFE OF JAMES	25 CENTER STREET	10	21	1	CON ASSOCIATES OF SEA BRIGHT, LLC	44 CENTER STREET
10	13	2	STANLEY, JAMES J. & MARIE, WIFE OF JAMES	25 CENTER STREET	10	22	1	CON ASSOCIATES OF SEA BRIGHT, LLC	46 CENTER STREET
10	14	2	STANLEY, JAMES J. & MARIE, WIFE OF JAMES	25 CENTER STREET	10	23	1	CON ASSOCIATES OF SEA BRIGHT, LLC	48 CENTER STREET
10	86	2	STANLEY, JAMES J. & MARIE, WIFE OF JAMES	25 CENTER STREET					



# SOUTH SHREWSBURY RIVER

SEE SHEET 4 OF 13 FOR CONTINUATION




Unit Type	Number	RSIS Requirement/unit	RSIS Required	Redevelopment Plan Requirement (2.0/unit)	Provided
Single Family Detached	4	2.5	10	8	14*
3 BR					
Townhouse	25	2.4	60	50	50**
3 BR					
Condo					
1 BR	3	1.8	5.4	6	
2 BR	6	2.0	12	12	
3 BR	6	2.1	12.6	12	
			30	30	30
Additional Parking					15***

\* Pursuant to RSIS, a 2-car garage and a driveway greater than 18' is credited for 3.5 spaces / unit.  
 \*\* Each townhouse has either a 2-car garage or a 1 car garage with a driveway / carport. This accounts for 50 spaces.  
 \*\*\* An additional 9 are available in the condo parking garage. An additional 6 are available along the private H.O.A driveway North of Block 15, Lot 4, between River and South Street.

### LEGEND

- GAS VALVE
- WATER VALVE
- WATER WELL
- UTILITY MANHOLE
- DRAINAGE MANHOLE
- ELECTRICAL MANHOLE
- SANITARY MANHOLE
- TELEPHONE MANHOLE
- TRAFFIC SIGN
- TRAFFIC SIGN (2 POST)
- STREET SIGN
- LIGHT POST
- GROUND LIGHT
- UTILITY POLE
- FIRE HYDRANT
- DRAINAGE INLET (TYPE "A")
- DRAINAGE INLET (TYPE "B")
- DRAINAGE INLET (TYPE "L")
- DRAINAGE LINE
- ELECTRIC LINE
- GAS LINE
- SANITARY SEWER LINE
- TELEPHONE LINE
- WATER LINE
- OVERHEAD WIRES
- MONITORING WELL
- IRON/ALUMINUM PIPE FOUND
- IRON BAR FOUND
- CONCRETE MONUMENT FOUND
- SURVEY
- FILE MAP
- GAS METER
- D.C. DEPRESSED CURB
- F.C. FLUSH CURB

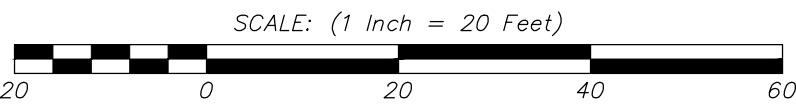

NO.	DATE	DESCRIPTION	DRAWN BY
2	9/28/22	CONDO. BLDG.-INCREASED TRASH ROOM-PARKING LOT CHANGES, ELIMINATE VARIANCES	JUL
1	7/22/22	REVISED PURSUANT TO BOROUGH COMMENTS	KMB

**PRELIMINARY MAJOR SUBDIVISION & SITE PLAN**  
 BLOCK 13 LOTS 13-18, 20, 21  
 BLOCK 14 LOTS 12, 14  
 BLOCK 15 LOTS 5-12  
 BOROUGH OF SEA BRIGHT MONMOUTH COUNTY NEW JERSEY

**WJH**  
ENGINEERING

CERT. OF AUTH. NO. 24GA28117300  
 257 MONMOUTH ROAD,  
 BLDG. A, STE. 7,  
 OAKHURST, NJ 07795  
 PHONE-732-229-1313  
 WWW.WJHENGINEERING.COM

**DIMENSION PLAN**

**WALTER JOSEPH HOPKIN**  
 N.J. PROFESSIONAL ENGINEER, LIC. No. 40673

SCALE: 1" = 20'    DRAWN BY: JUL    DATE: 1/17/22    JOB No.: 19179A    SHEET No.: 5 OF 13