



FLOOD ENCLOSURE PLAN

SCALE: 1/4" = 1'-0"

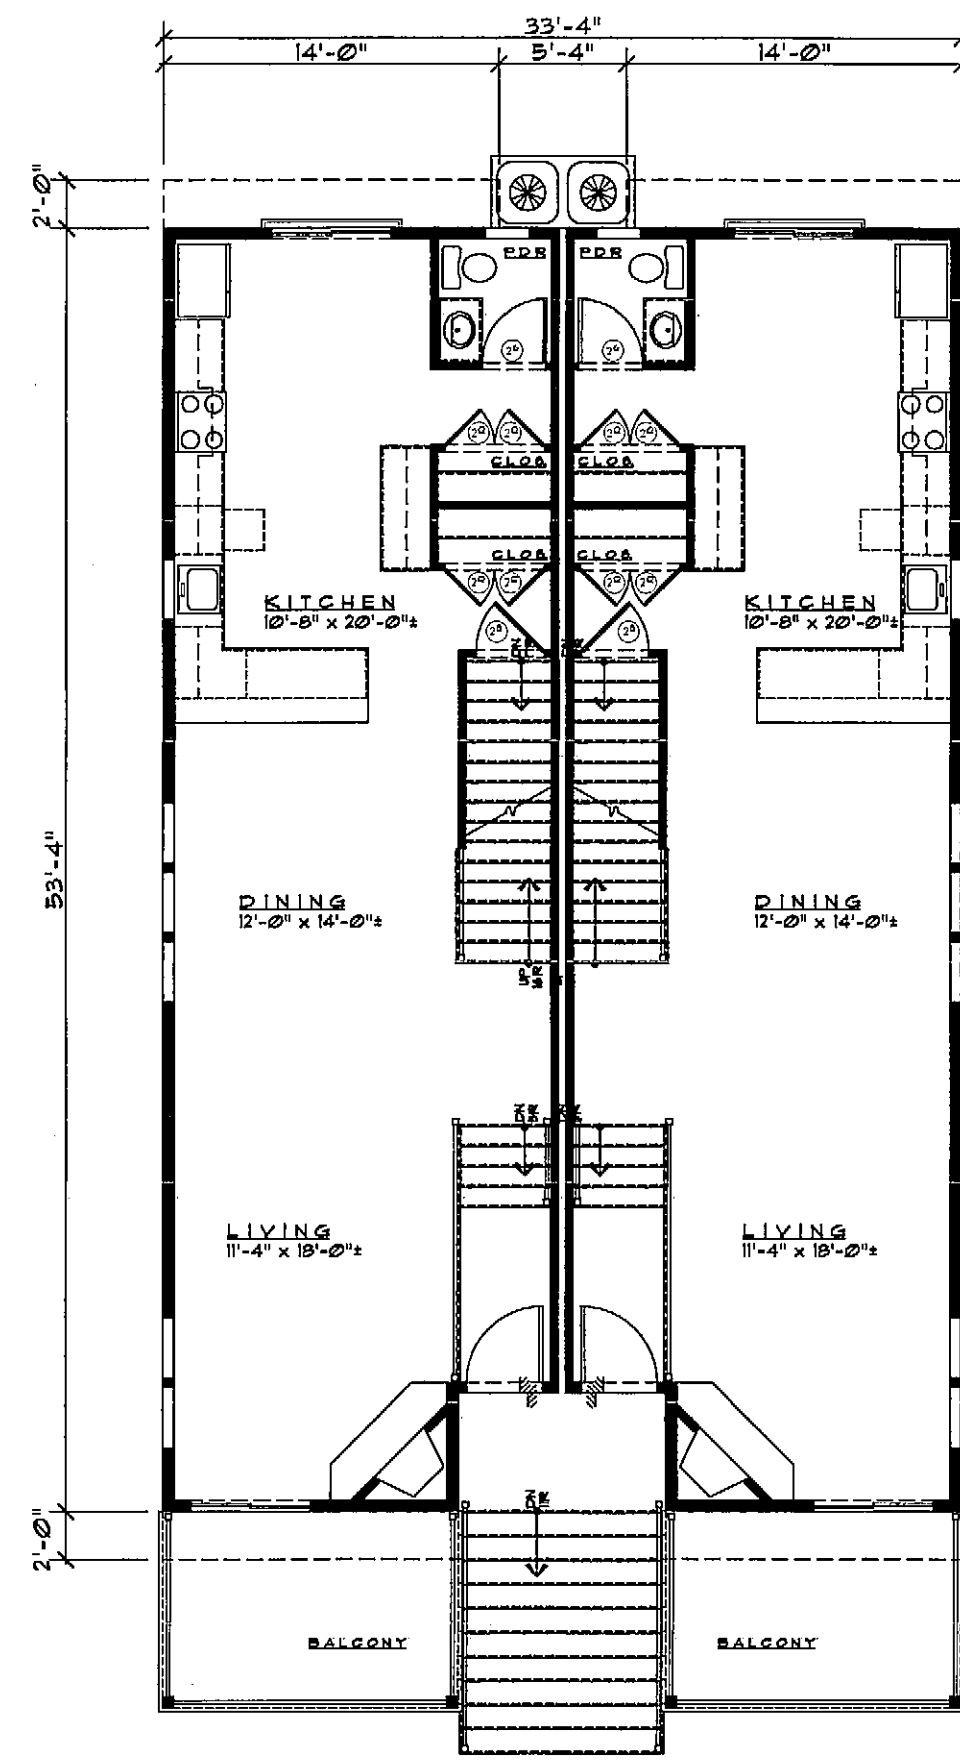


FIRST FLOOR PLAN

SCALE: 1/4" = 1'-0"

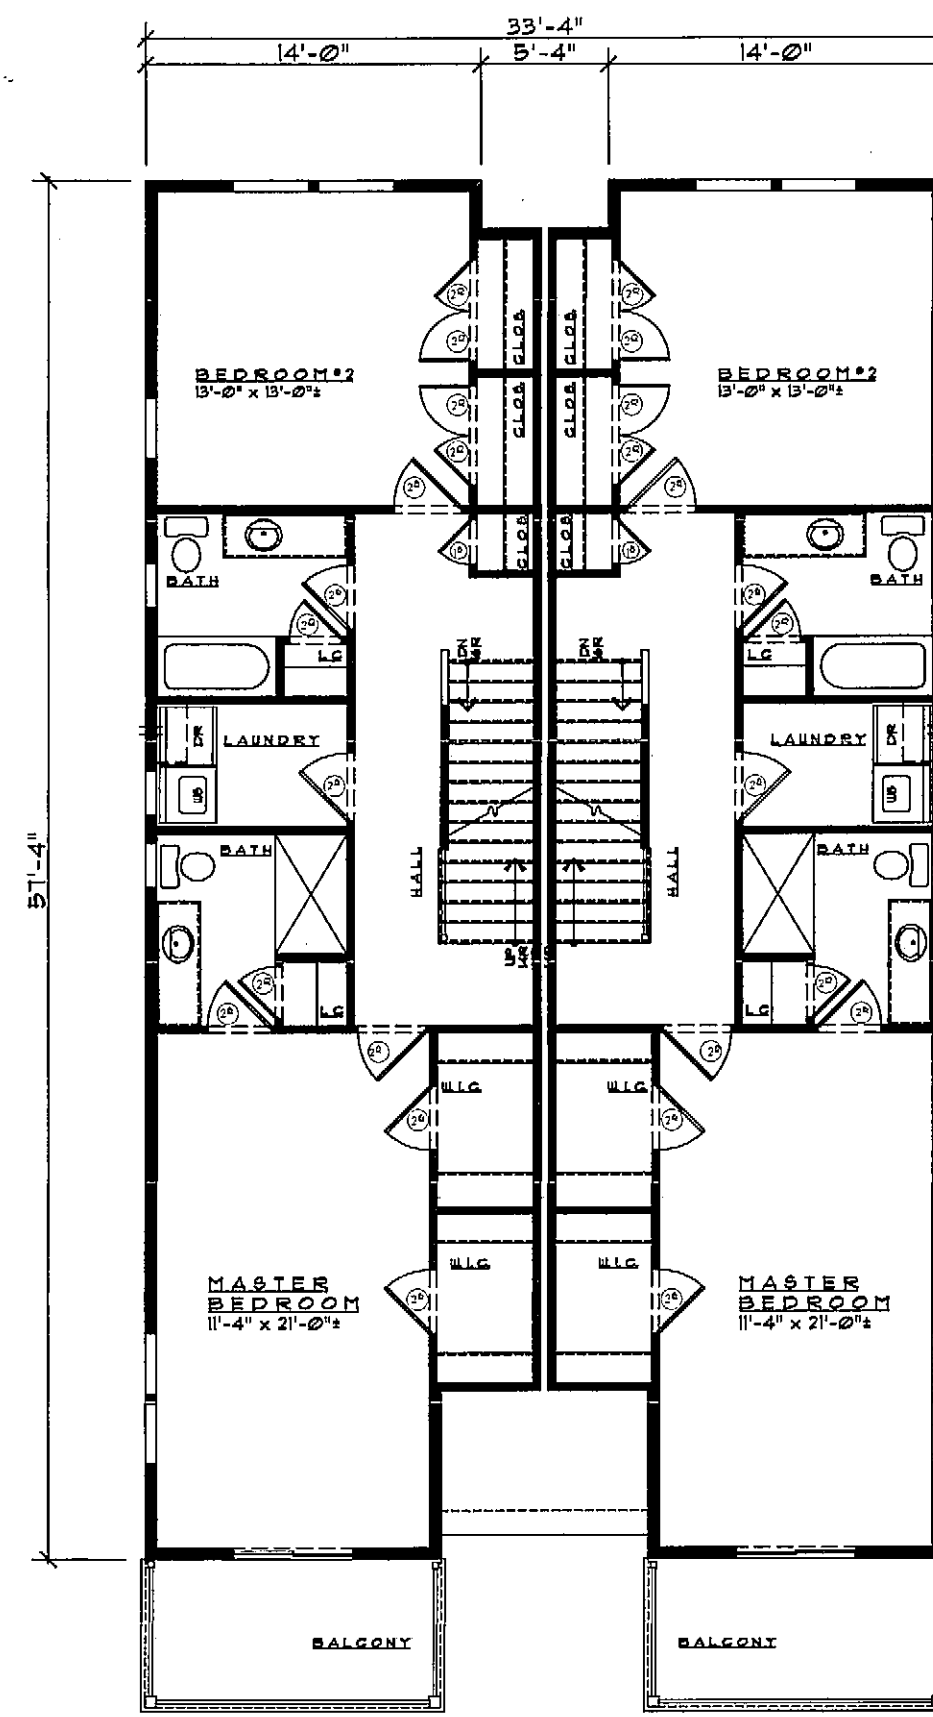

SECOND FLOOR PLAN


SCALE: 1/4" = 1'-0"

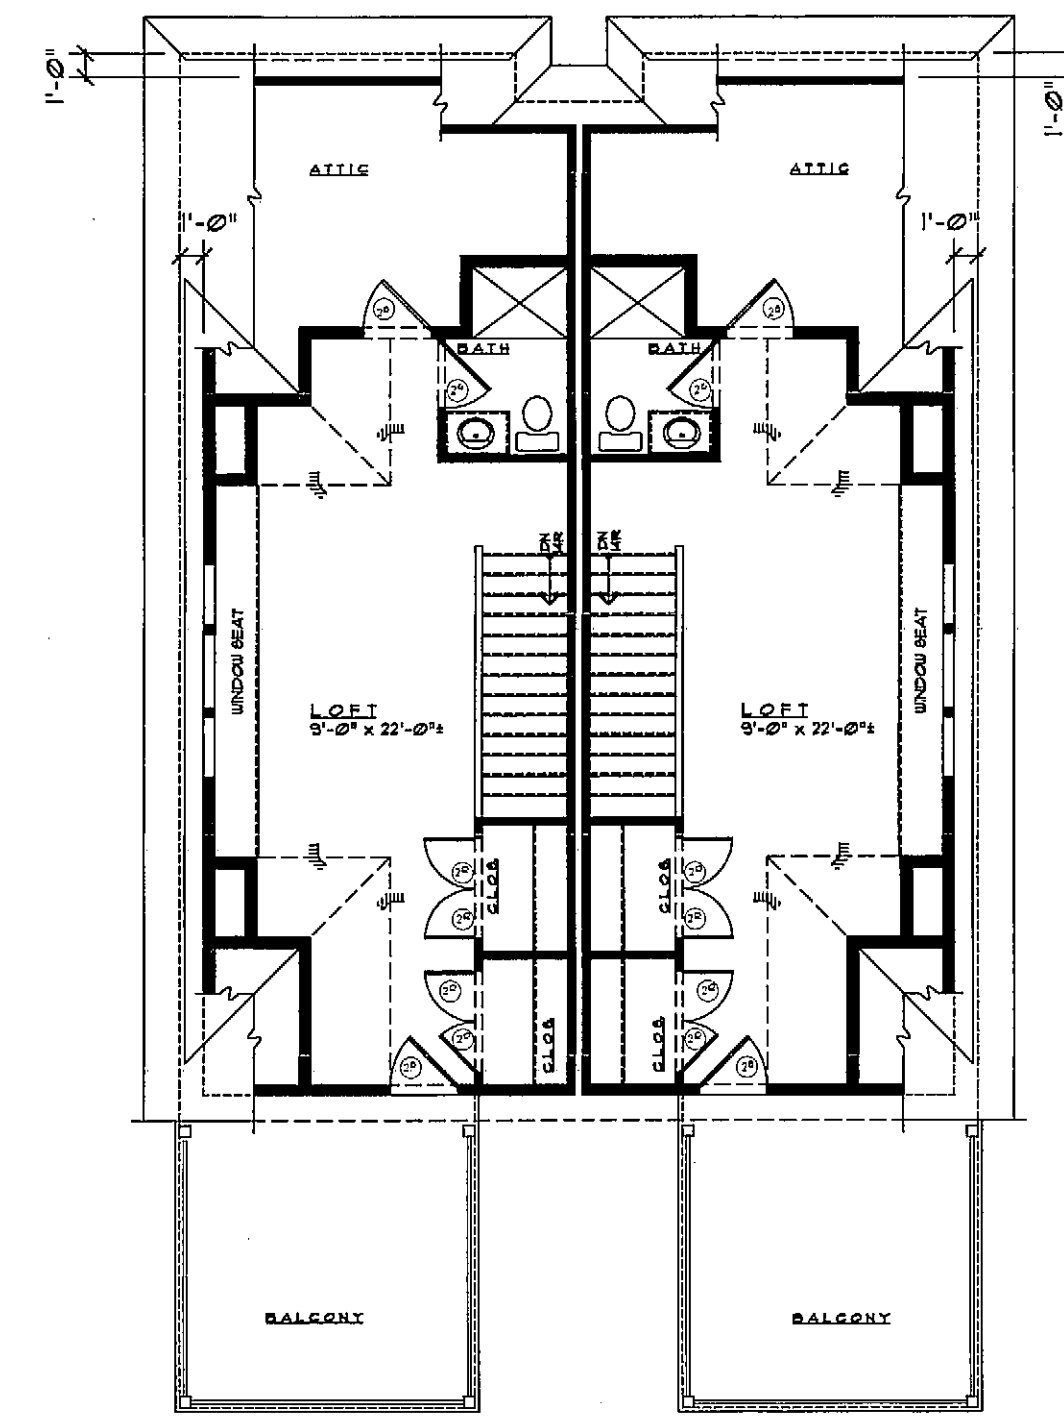

ATTIC FLOOR PLAN

SCALE: 1/4" = 1'-0"

AREA	# 20	# 22
FIRST FLOOR	867 S.F.	867 S.F.
SECOND FLOOR	920 S.F.	920 S.F.
ATTIC FLOOR	306 S.F. (33.26%)	306 S.F. (33.26%)
	2,093 S.F.	2,093 S.F.
FLOOD ENCLOSURE	867 S.F.	867 S.F.
FIRST FLOOR BALCONY	99 S.F.	99 S.F.
SECOND FLOOR BALCONY	74 S.F.	74 S.F.
ATTIC FLOOR BALCONY	156 S.F.	156 S.F.

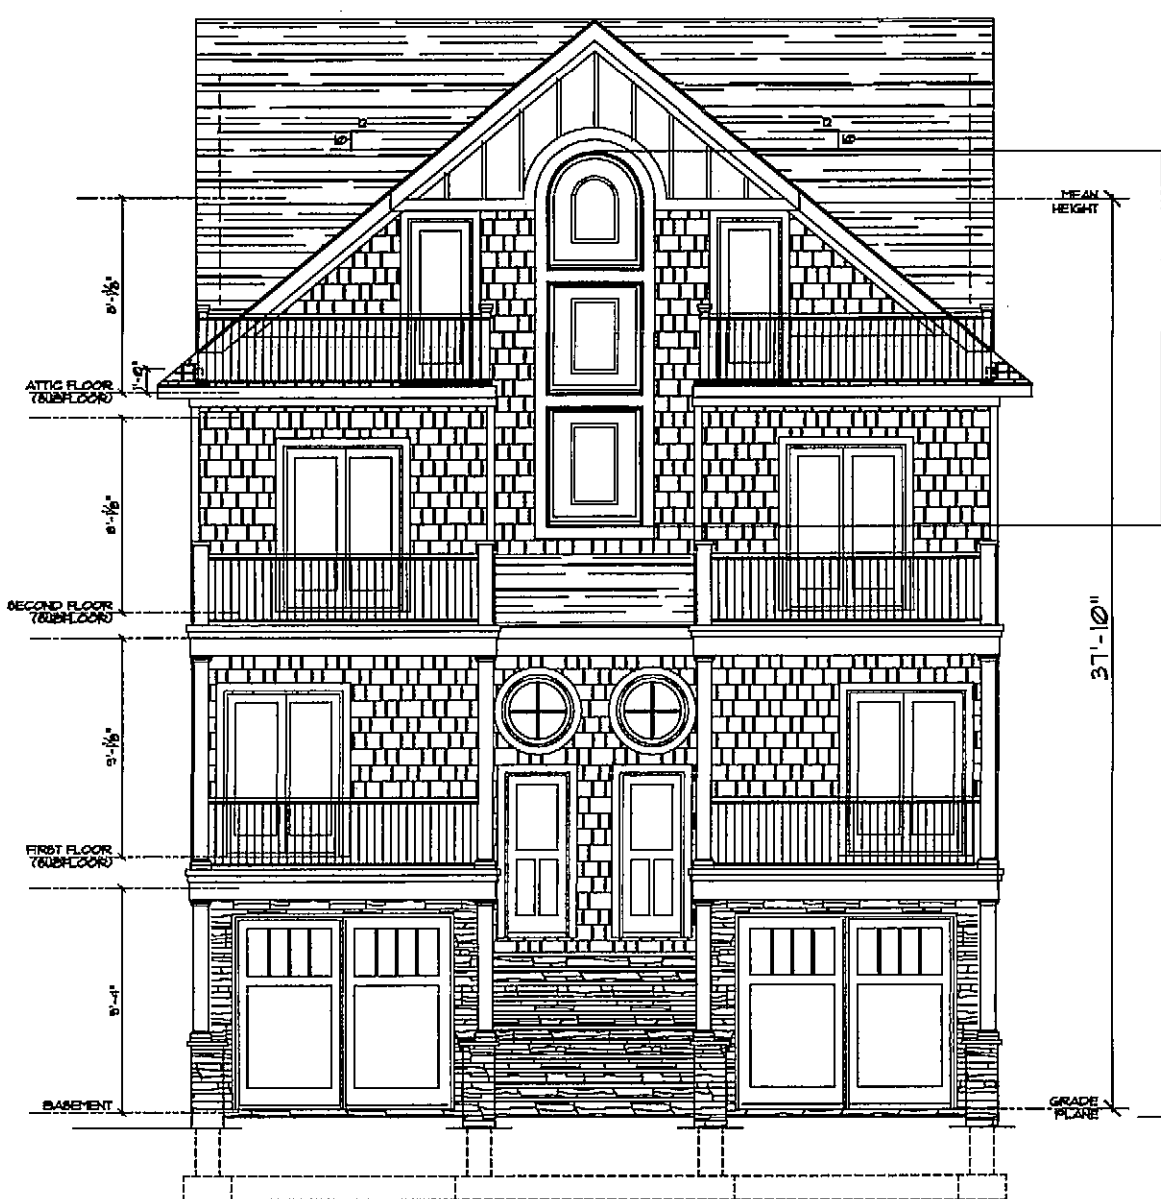

FRONT ELEVATION

SCALE: 1/4" = 1'-0"



RIGHT ELEVATION

SCALE: 1/4" = 1'-0"



REAR ELEVATION

SCALE: 1/4" = 1'-0"



LEFT ELEVATION

SCALE: 1/4" = 1'-0"

JJ JEREMIAH J. REGAN, A.I.A.
 ARCHITECT
 147 BRIGHTON AVENUE 2ND FLR LONG BRANCH, NJ 07740
 PH: (732) 870-2977 FAX: (732) 870-1213 EMAIL: jeremiahregan@aol.com
 NEW JERSEY LIC. AS-10726
 MARYLAND LIC. 8840-A

PROJECT TITLE
 NEW CONSTRUCTION
 DOWD RESIDENCE
 20-22 CHURCH STREET
 SEA BRIGHT, NJ
 BLOCK-13 LOTS-28 & 29

SUBJECT
 FLOOR PLANS
 ELEVATIONS

REVISIONS			
NO.	DATE	DESCRIPTION	BY

SCALE: AS NOTED
 DRAWN BY: MH
 CHECKED BY: JJR
 PROJECT NO: 1346
 DATE: 1/26/20

DRAWING NO: V-2
 2 OF 2

COPYRIGHT JEREMIAH J. REGAN ARCHITECT - ALL RIGHTS RESERVED