

VINCENT CREEVY, P.L.S.  
PROFESSIONAL LAND SURVEYOR  
NJ LICENSE No. 36716

CERTIFICATE OF AUTHORIZATION #24G28239800



ABBINGTON ENGINEERING, LLC.  
436 W. COMMODORE BLVD., SUITE #2  
JACKSON, NJ 08527  
TEL: (732) 431-1440 FAX: (732) 987-5078

ENGINEERING  
SITE PLANNING  
ENVIRONMENTAL  
LANDSCAPE ARCHITECTURE

www.abbingtonengineering.com


REVISIONS	DATE
UPDATE SURVEY	06/06/2019
DATE: 07/06/2018	RMP
SCALE: 1"=10'	VC
AE FILE NAME: 227 AE TOPO SURVEY	VC
AE FILE NUMBER: 227	MLAND

THIS DRAWING AND ALL INFORMATION CONTAINED HEREIN IS AUTHORIZED FOR USE ONLY BY THE PARTY FOR WHOM THE WORK WAS CONTRACTED OR TO WHOM IT IS CERTIFIED.  
THIS DRAWING MAY NOT BE COPIED, REUSED, DISCLOSED, DISTRIBUTED OR RELIED UPON FOR ANY OTHER PURPOSE WITHOUT THE WRITTEN CONSENT OF ABBINGTON ENGINEERING, LLC.

**OUTBOUND AND TOPOGRAPHIC SURVEY**

PREPARED FOR  
**IMBRIE PLACE  
BLOCK 3  
LOTS 6.01 & 6.02**

SITUATED IN  
**BOROUGH OF SEA BRIGHT  
MONMOUTH COUNTY  
NEW JERSEY**

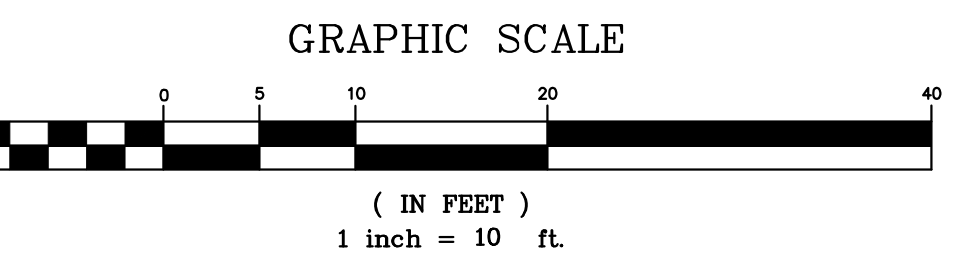

**GENERAL NOTES**

- PROPERTY KNOWN AS BLOCK 3, LOT 6 AS SHOWN ON THE BOROUGH OF SEA BRIGHT TAX MAP SHEET NUMBER 3.
- SITE DATUM UTILIZED IS ESTABLISHED FROM THE NORTH AMERICAN VERTICAL DATUM 1988. (NAVD 1988)
- TOPOGRAPHIC SURVEY INFORMATION TAKEN FROM AN ON THE GROUND SURVEY PERFORMED BY ABBINGTON ENGINEERING, LLC ON 06-22-2018.
- THE FOLLOWING DOCUMENTS WERE USED IN PREPARATION OF THIS PLAN SET:
  - A PLAN ENTITLED, "MINOR SUBDIVISION", BLOCK 3, LOT 6, BOROUGH OF SEA BRIGHT, PERFORMED BY CHARLES C. WIDDIS, DATED 05/09/2005.
  - DEED BOOK 8545 PAGE 7954
- FLOOD HAZARD ELEVATIONS SHOWN HEREON ARE ACCORDING TO FIRM MAP NUMBER 34025C0201G, EFFECTIVE DATE SEPTEMBER 29, 2006.