

proposed new construction for the TATELMAN RESIDENCE


6 WILLOW WAY
SEA BRIGHT, NEW JERSEY
BLOCK 27 ~ LOT 7.01

BUILDING DEPARTMENT DATA	
	PROPOSED
HABITABLE SPACES	
FIRST FLOOR	1,408 SQ. FT.
SECOND FLOOR	1,408 SQ. FT.
THIRD FLOOR	738 SQ. FT.
TOTAL	3,554 SQ. FT.
VOLUME	46,722 CU. FT.
CONSTRUCTION CLASS	5A
USE GROUP	R-5


* NOTE: SQUARE FOOTAGE DATA NOT TO BE USED FOR CALCULATING CONSTRUCTION COSTS




ARTIST RENDERING
SCALE: N.T.S

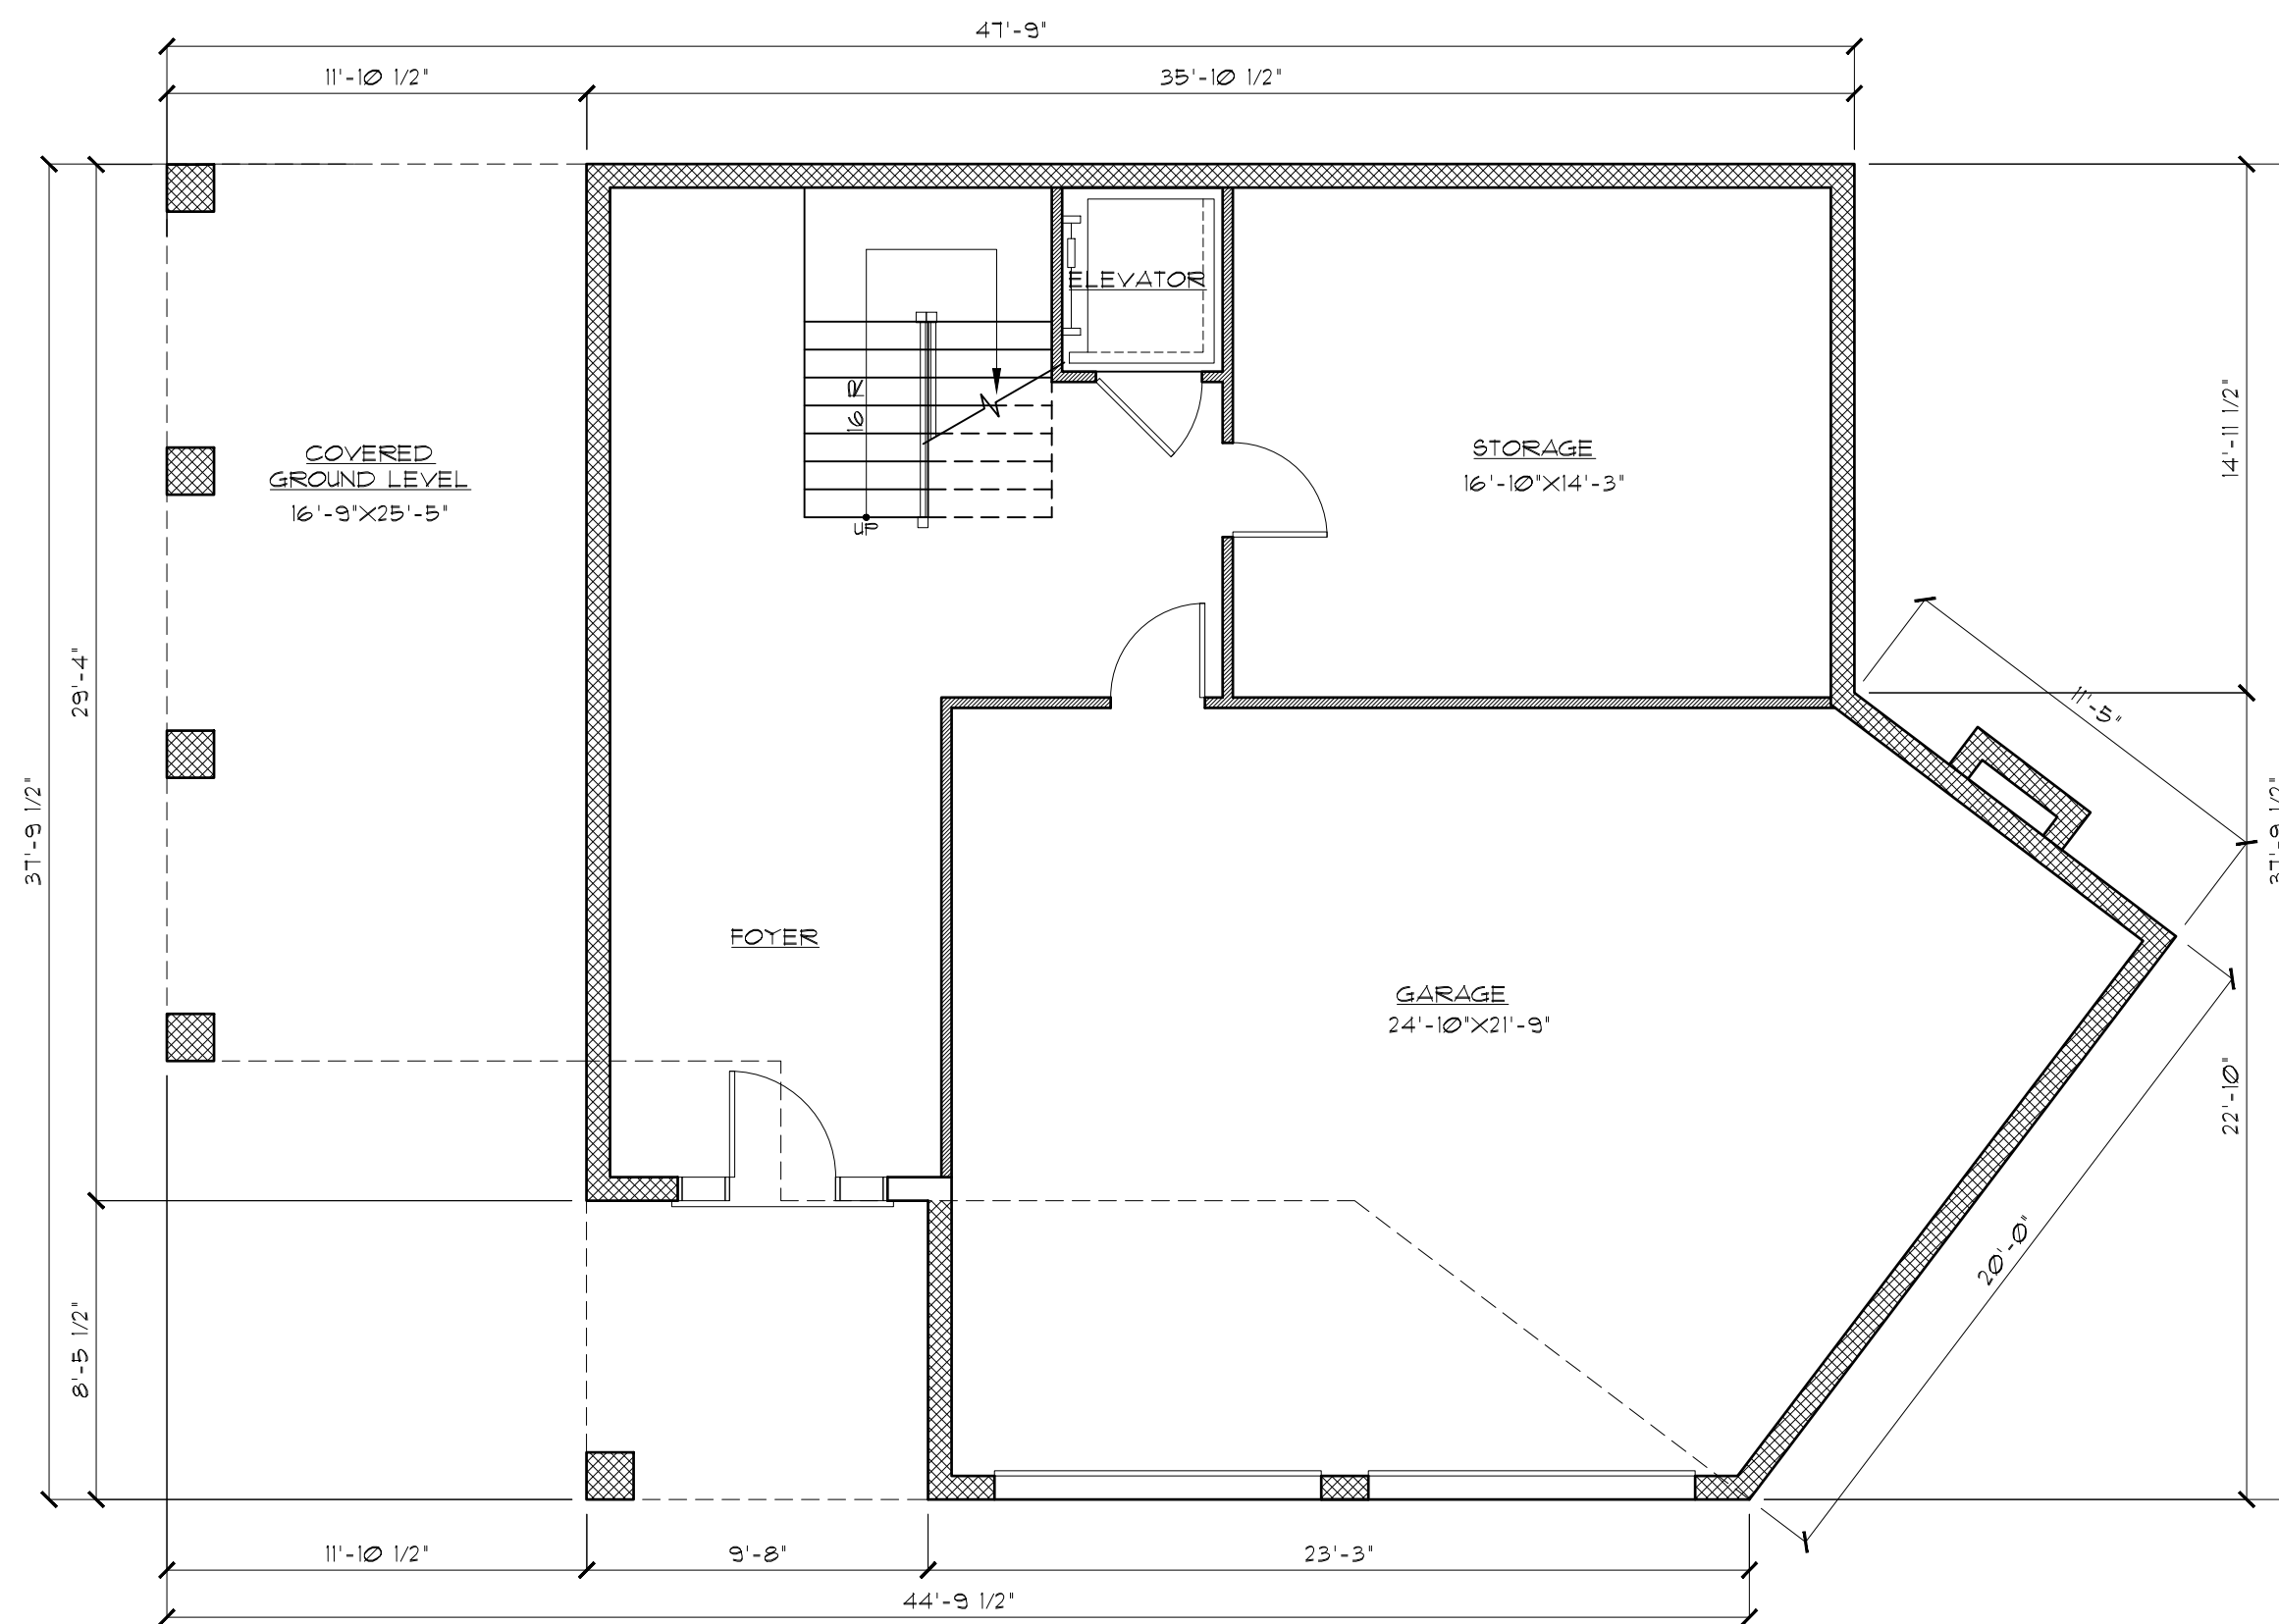

GROUND LEVEL PLAN
SCALE 3/16" = 1'-0"

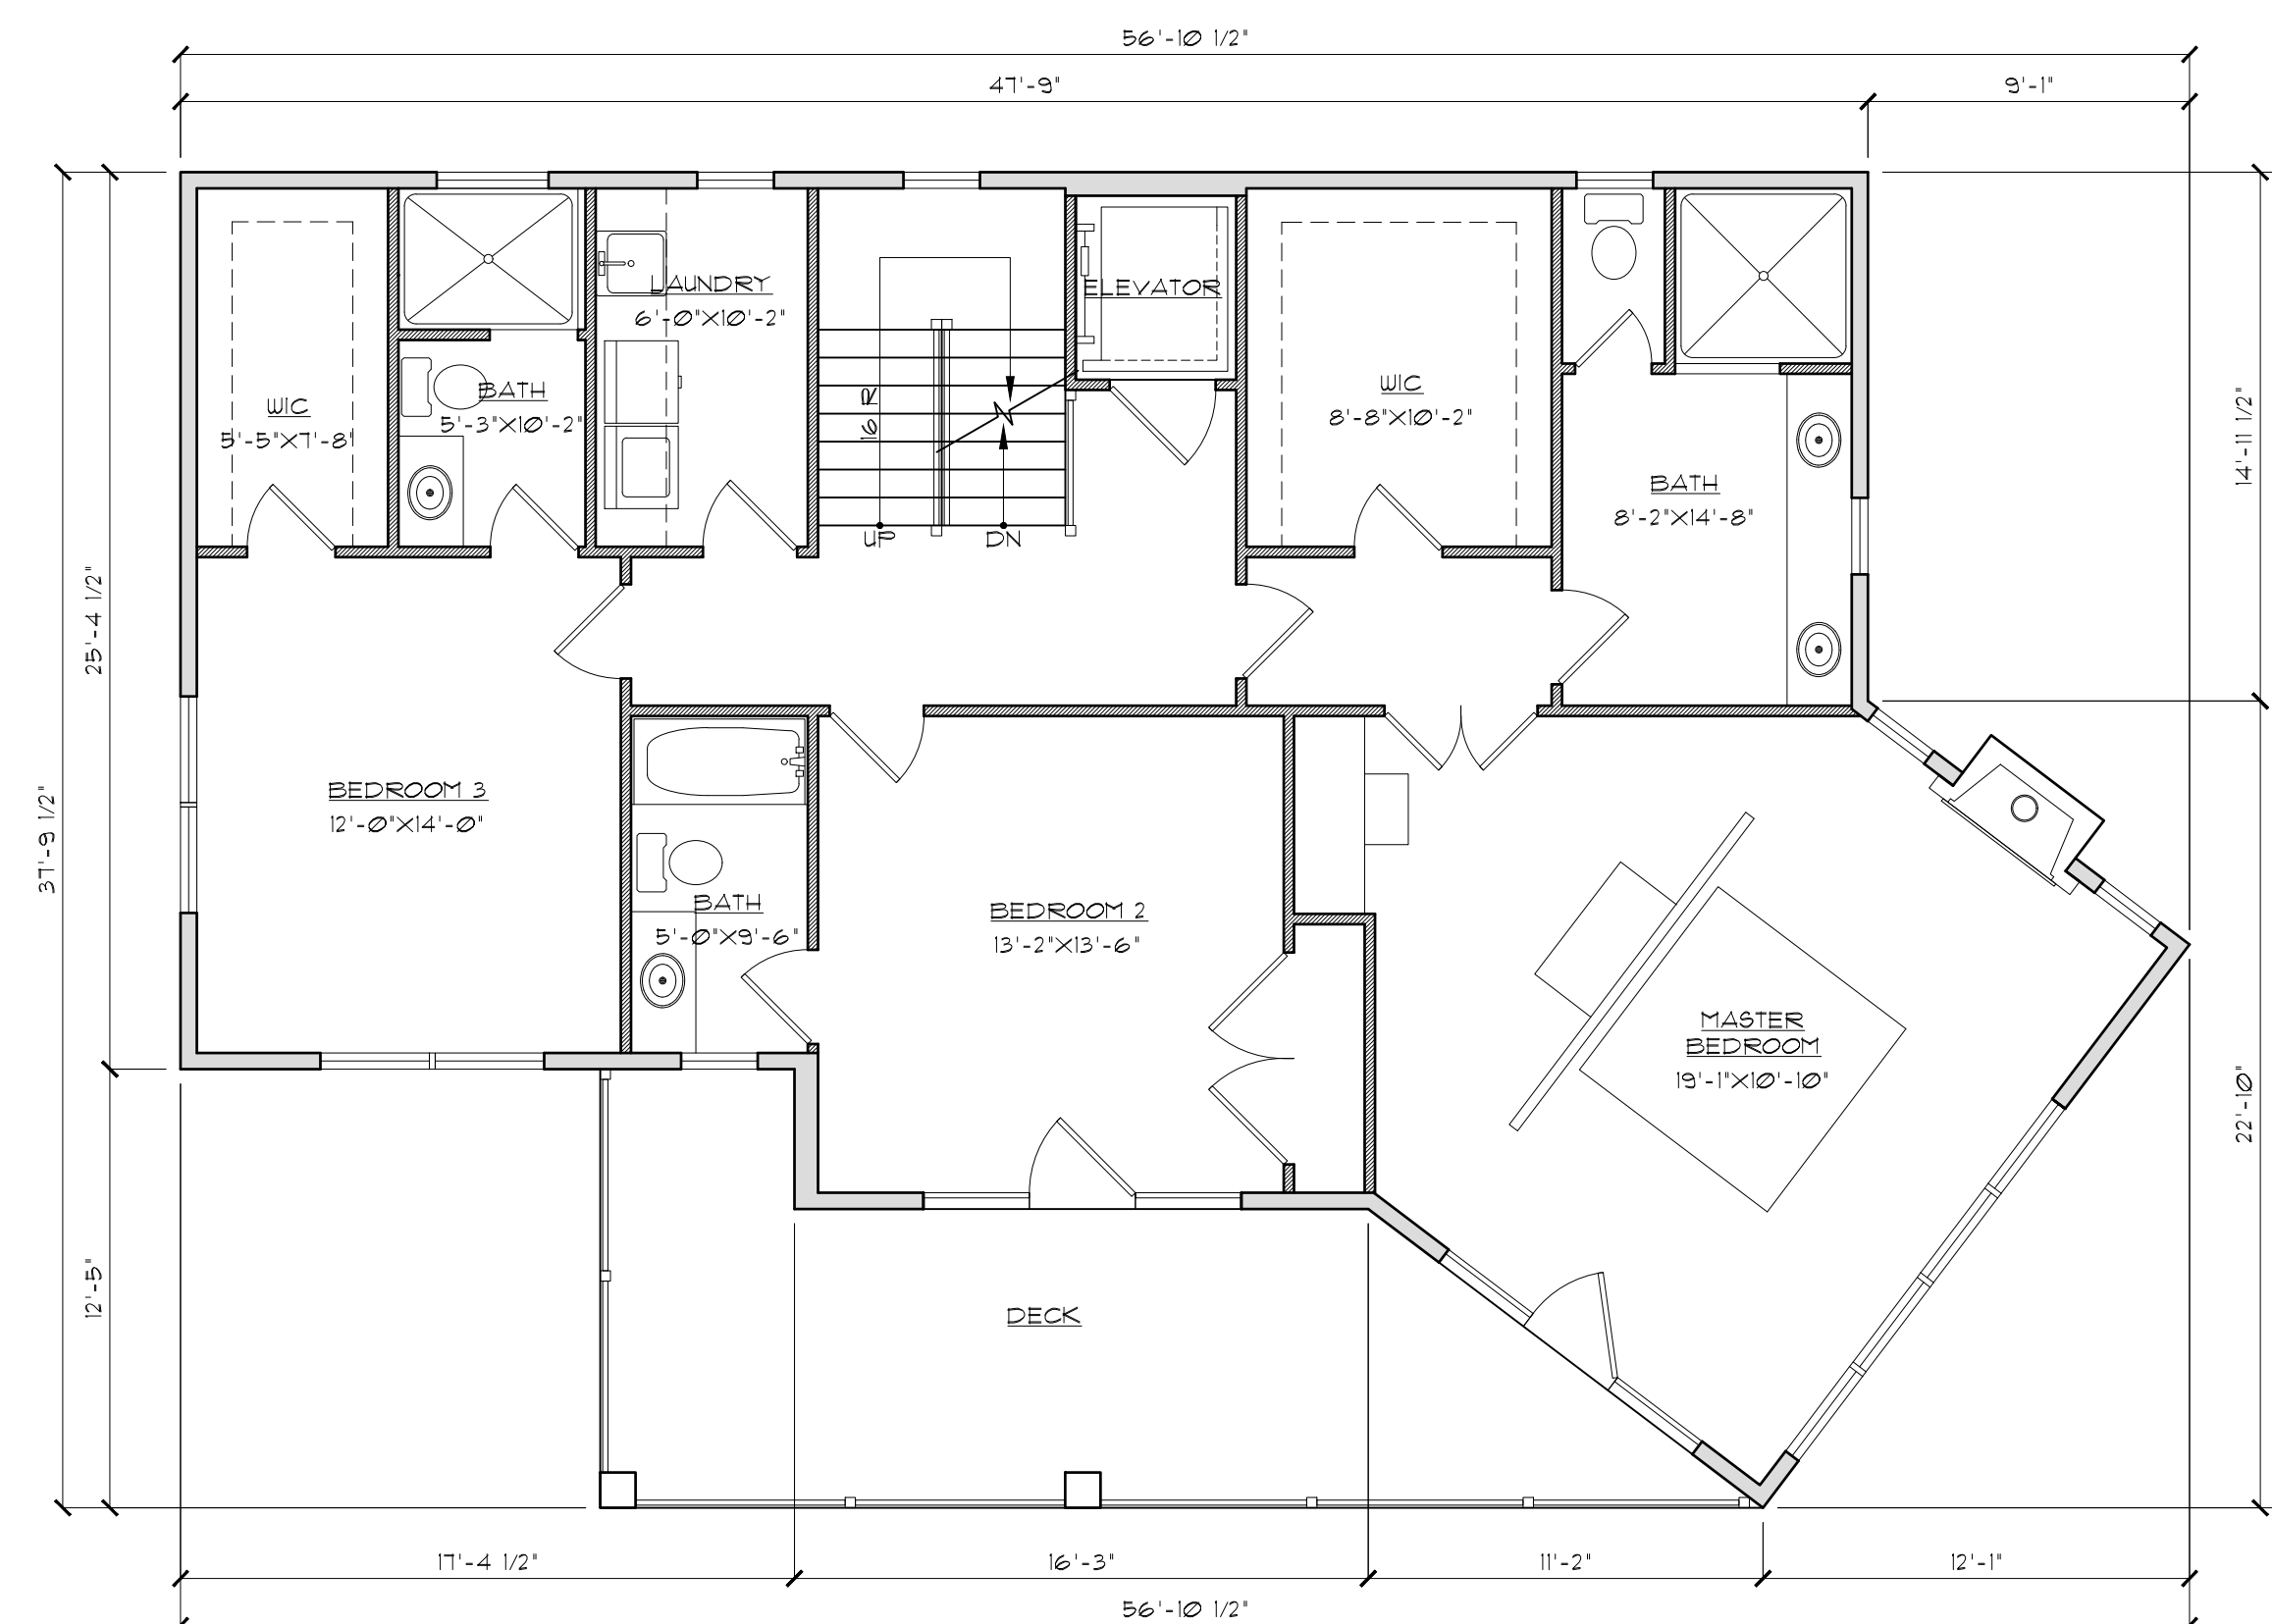

FIRST FLOOR PLAN
SCALE 3/16" = 1'-0"

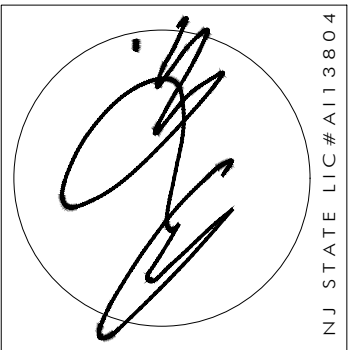


ANTHONY M. COONDOURIS
ARCHITECT
20 BINGHAM AVENUE, RUMSON, NJ 07760
Telephone ~ 732-842-3800 ~ fax 732-842-7777 ~ www.amcatarchitect.com

REVISIONS	DATE


CLIENT	TATELMAN RESIDENCE
ADDRESS	6 WILLOW WAY SEA BRIGHT, NEW JERSEY
JOB NUMBER	18-004
BLOCK	27
LOT	1.01

DATE	12/29/22
DRAWN BY	JM
SHEET NO.	V-1

NOTIFY ARCHITECT IMMEDIATELY OF ANY DISCREPANCIES PRIOR TO THE START AND COMPLETION OF WORK.

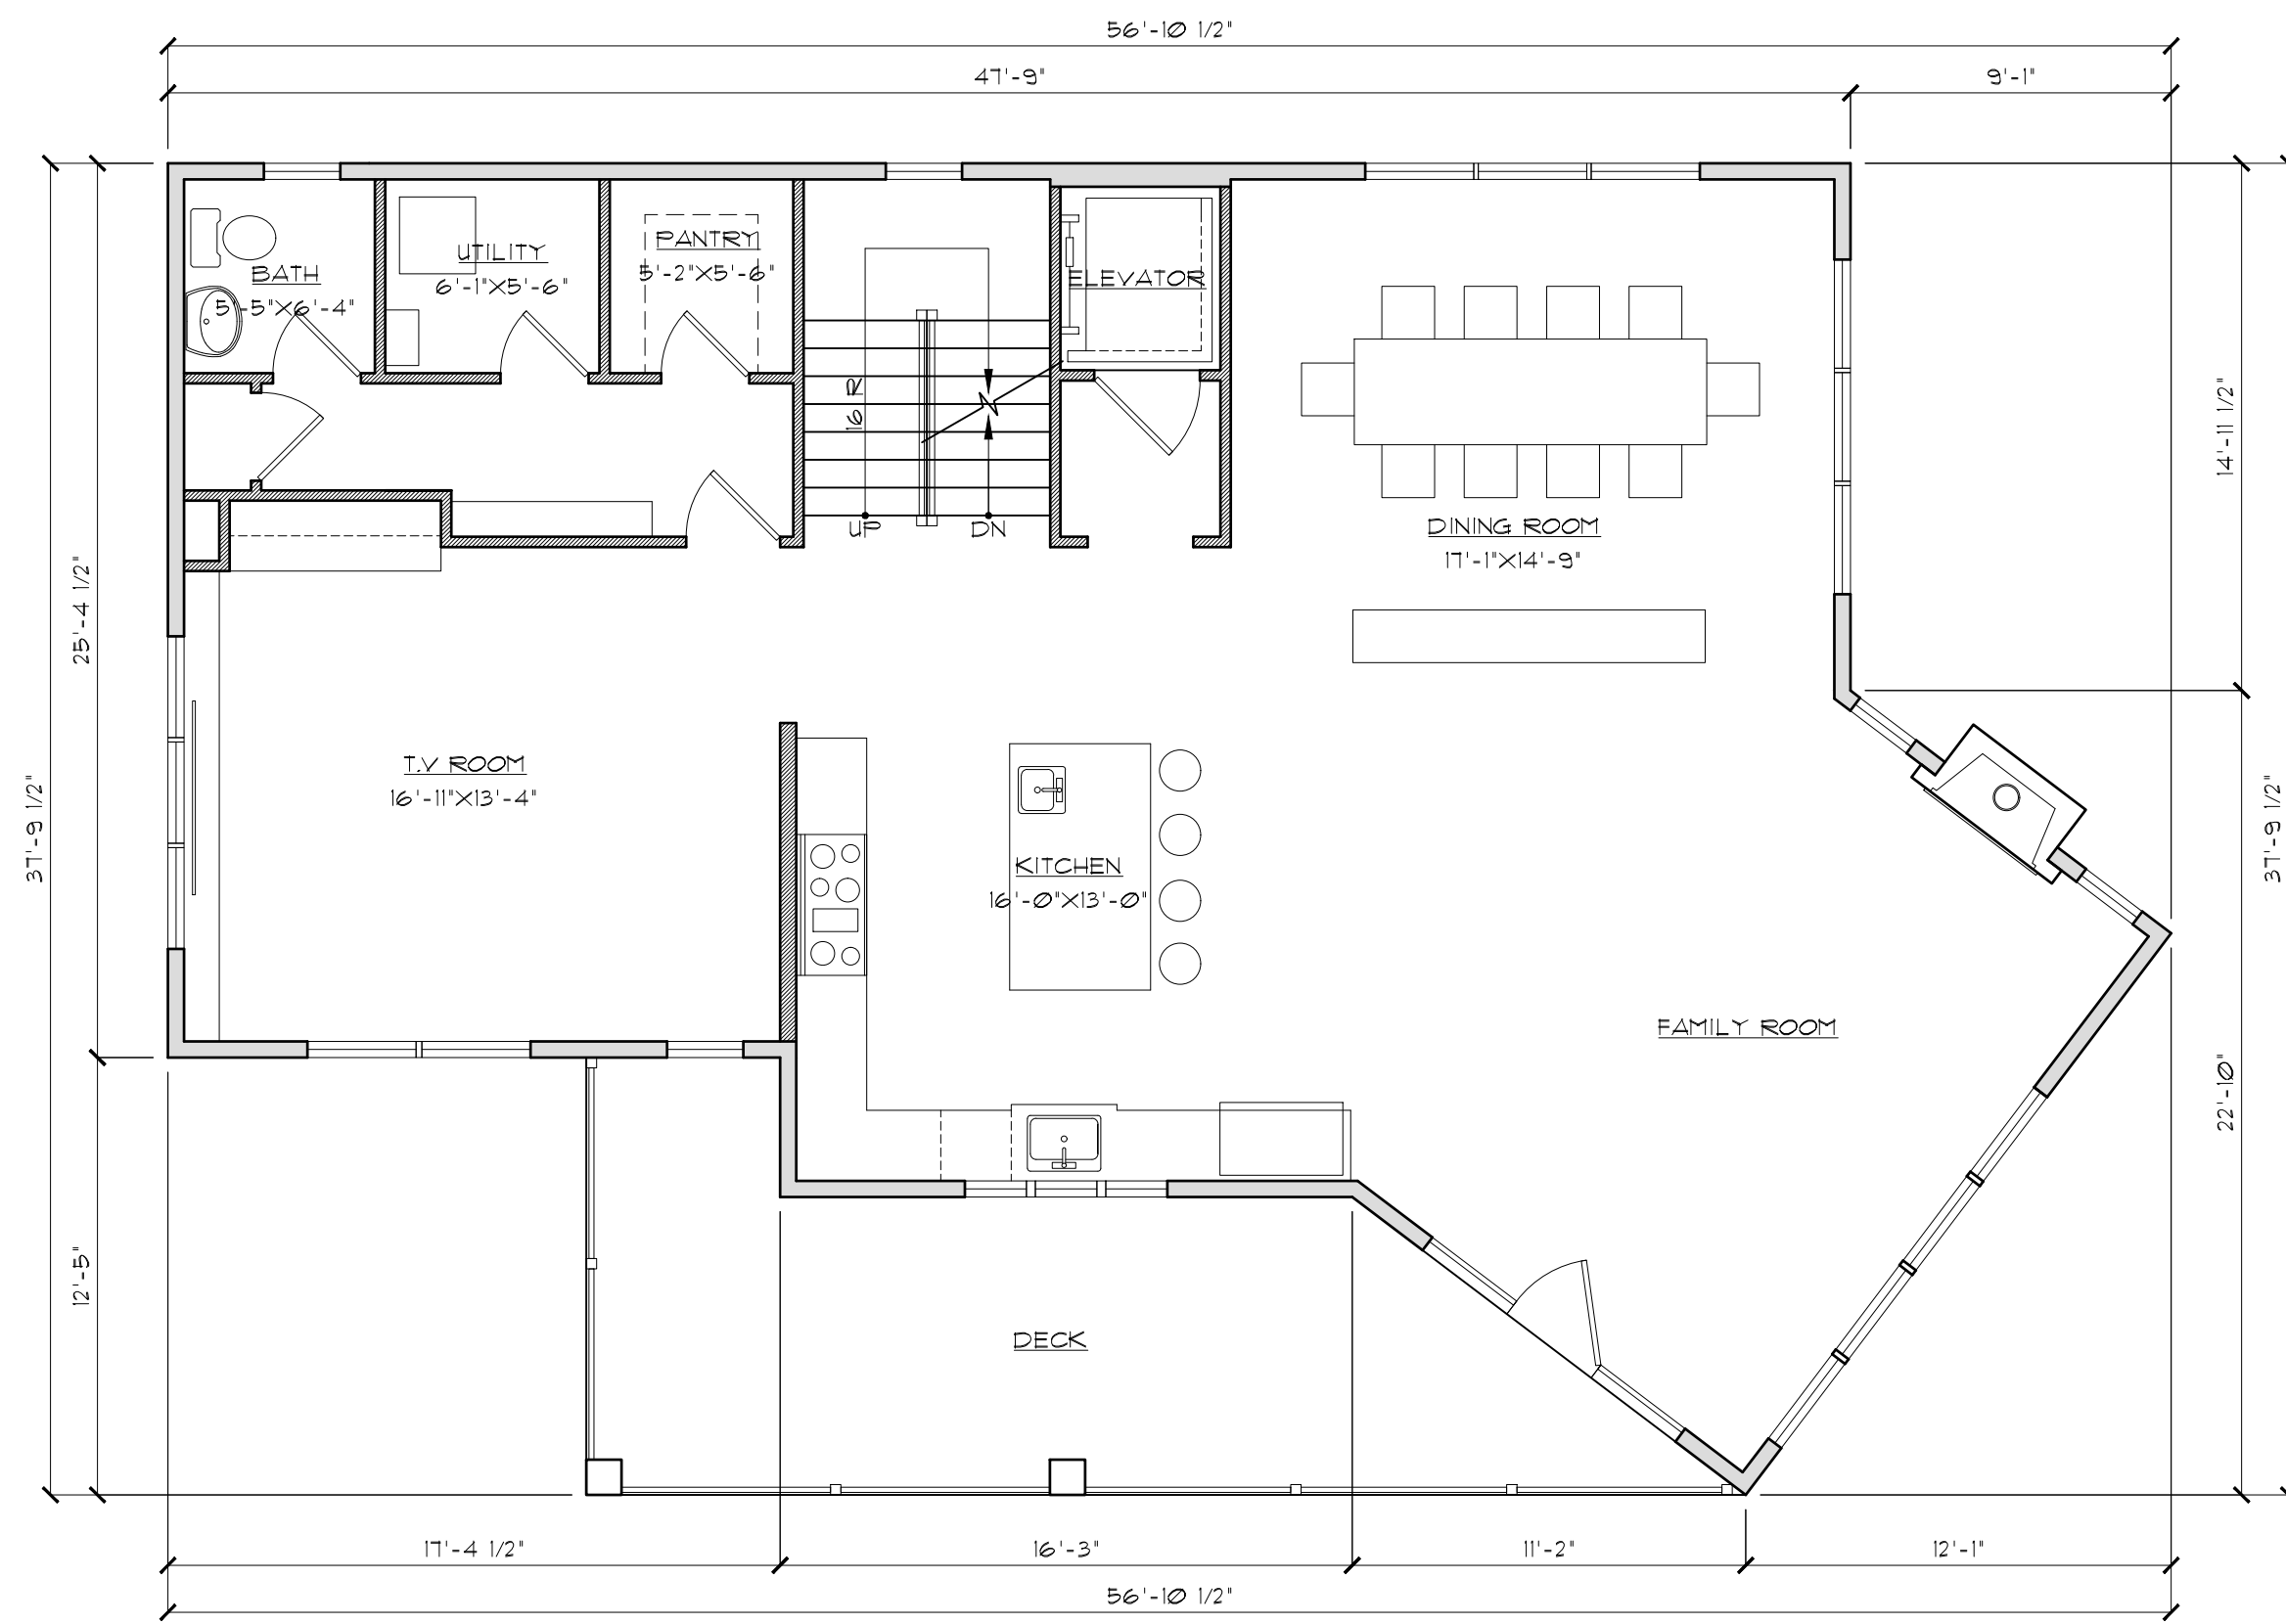

SECOND FLOOR PLAN
SCALE: 3/16" = 1'-0"

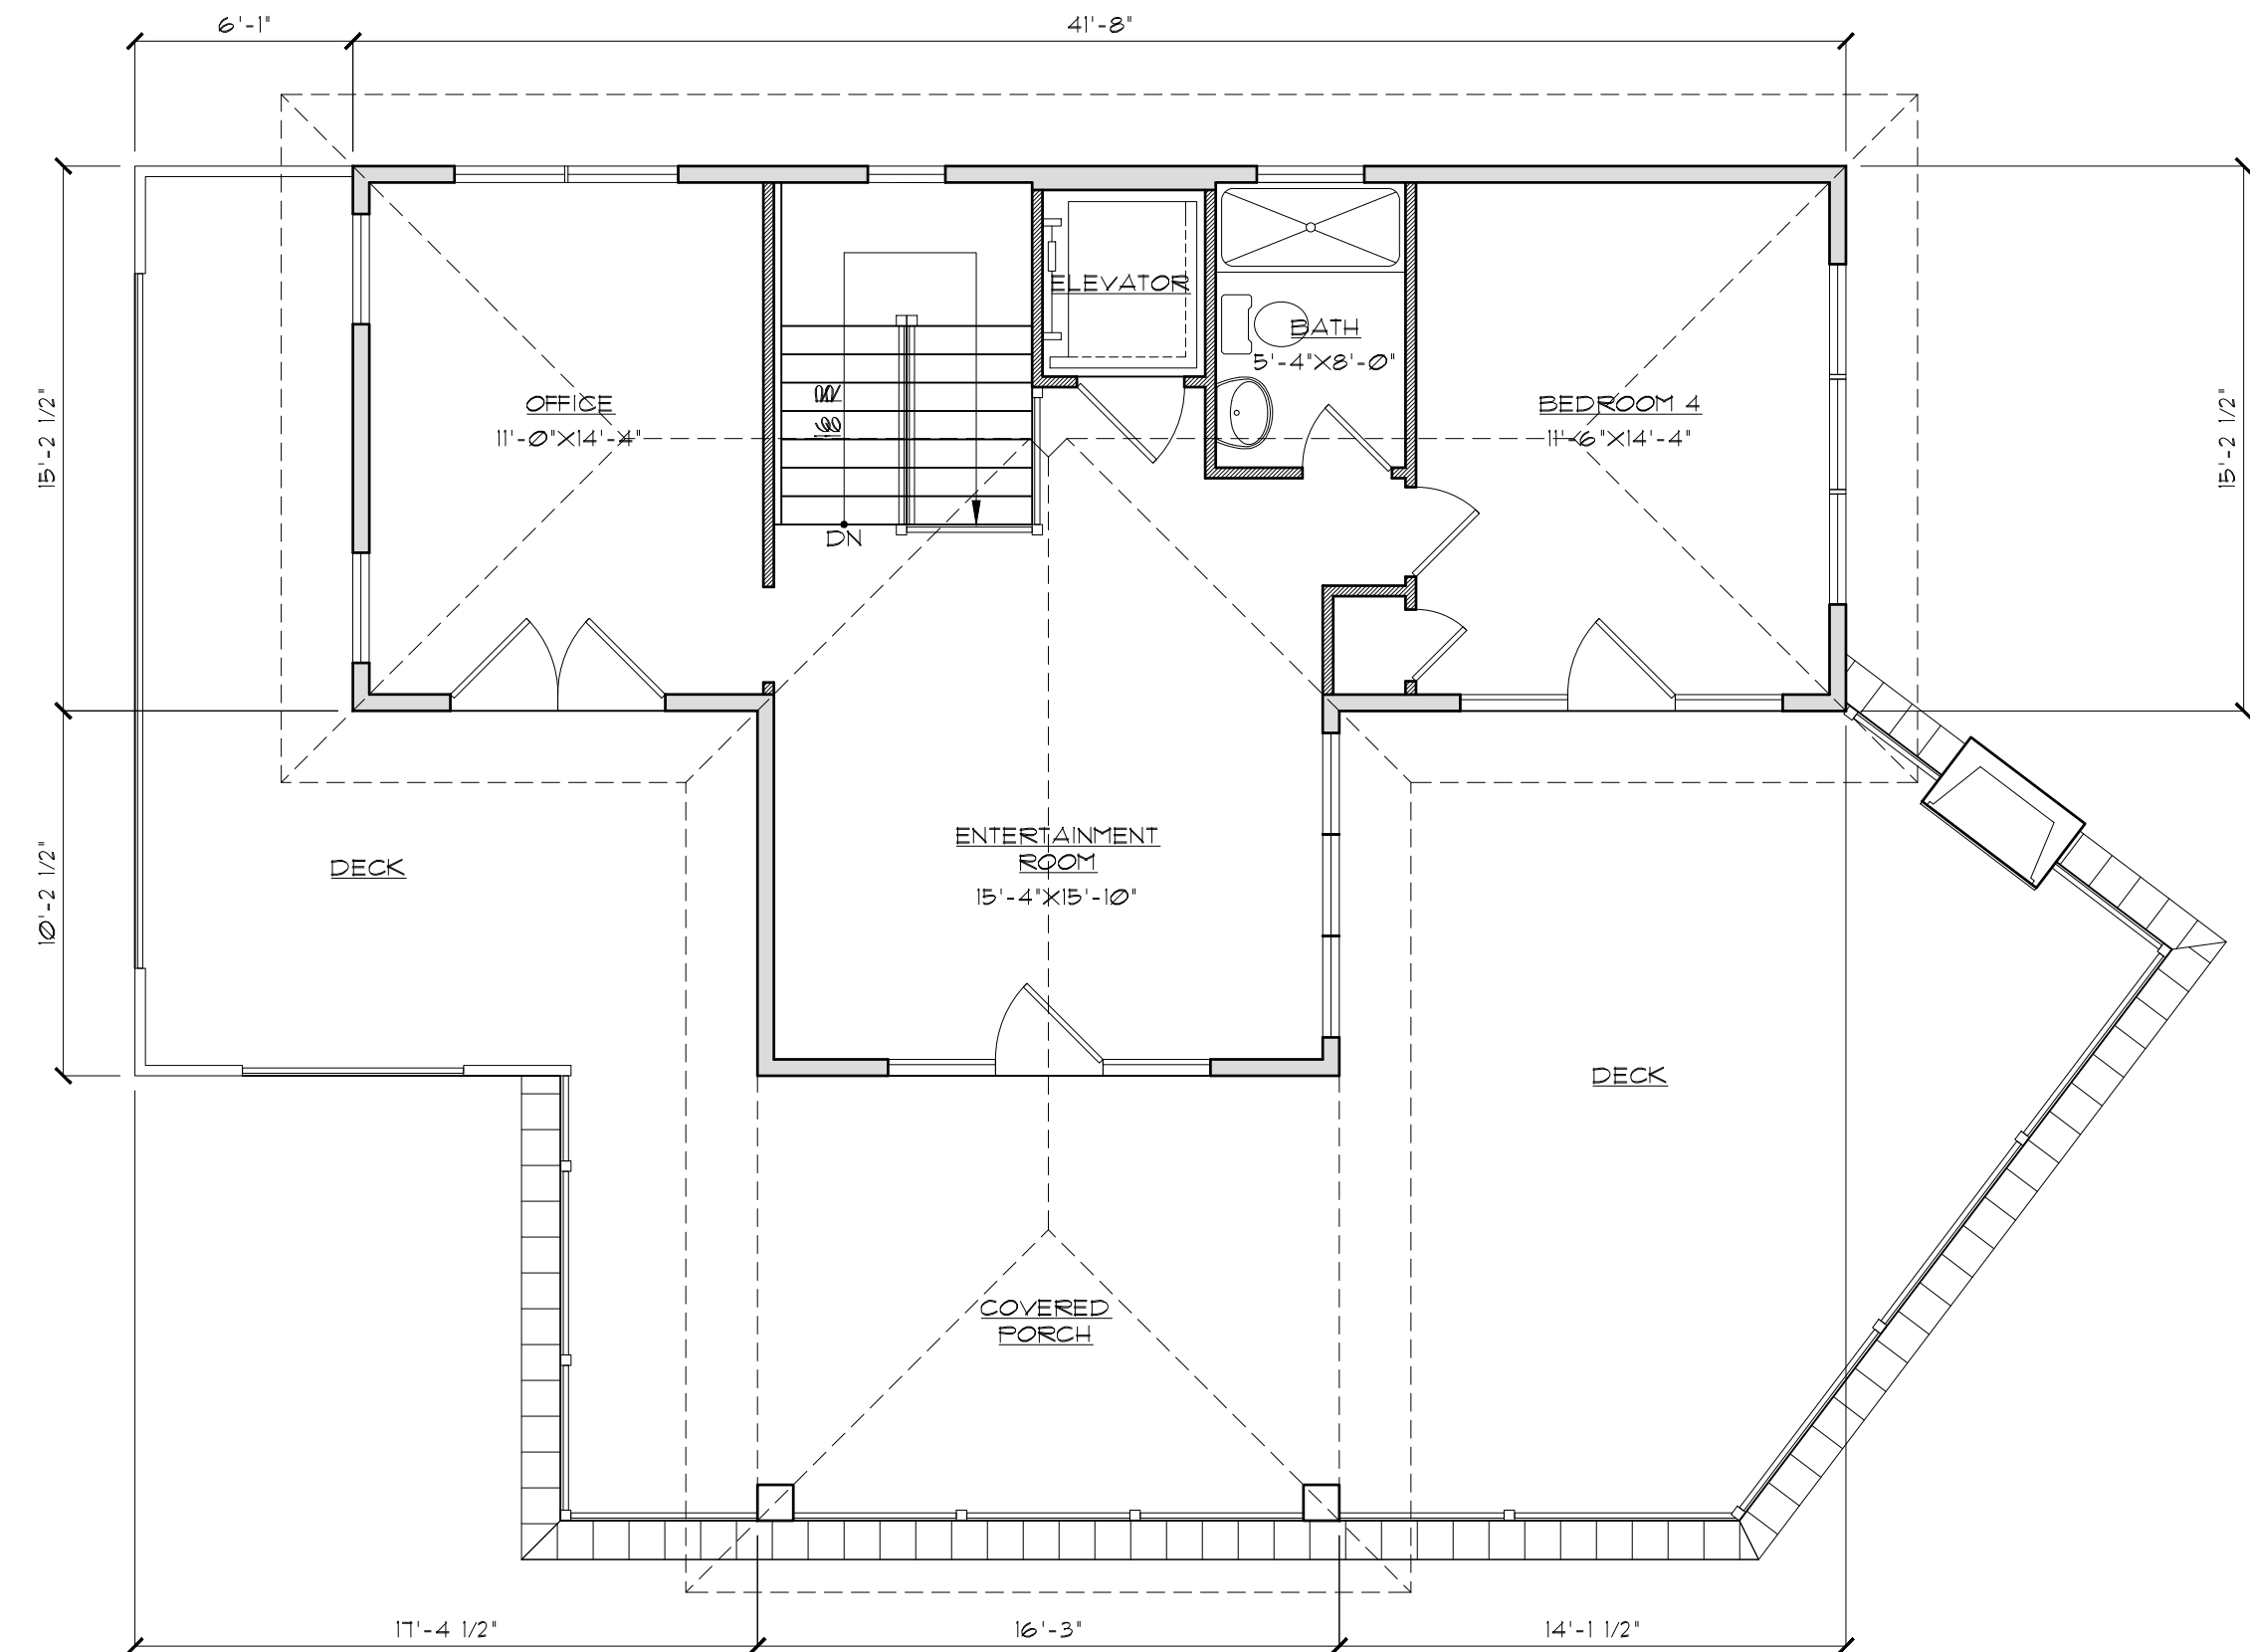

THIRD FLOOR PLAN
SCALE: 3/16" = 1'-0"



EAST ELEVATION
SCALE: 1/8" = 1'-0"




NORTH ELEVATION
SCALE: 1/8" = 1'-0"



WEST ELEVATION
SCALE: 1/8" = 1'-0"



SOUTH ELEVATION
SCALE: 1/8" = 1'-0"

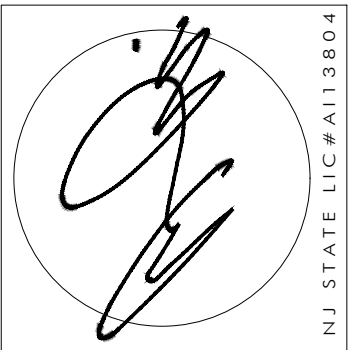

ANTHONY M. CONDOURIS
ARCHITECT
20 BINGHAM AVENUE, RUMSON NJ 07760
Telephone ~ 732-842-3800 ~ fax 732-842-7777 ~ www.amcaarchitect.com

REVISIONS	DATE

CLIENT	TATELMAN RESIDENCE
ADDRESS	6 WILLOW WAY SEA BRIGHT, NEW JERSEY
JOB NUMBER	18-004
BLOCK	21
LOT	1.01

DATE	12/29/22
DRAWN BY	JM
SHEET NO.	V-2

NOTIFY ARCHITECT IMMEDIATELY OF ANY DISCREPANCIES PRIOR TO THE START AND COMPLETION OF WORK.