


DANIEL M. CONDATORE, RA
NJ License #21AD173600

DENHOLTZ PROPERTIES
NEW TOWNHOME DEVELOPMENT - MODEL C (Group 2)

BLOCK: 15 LOT: 8
SEA BRIGHT, NJ

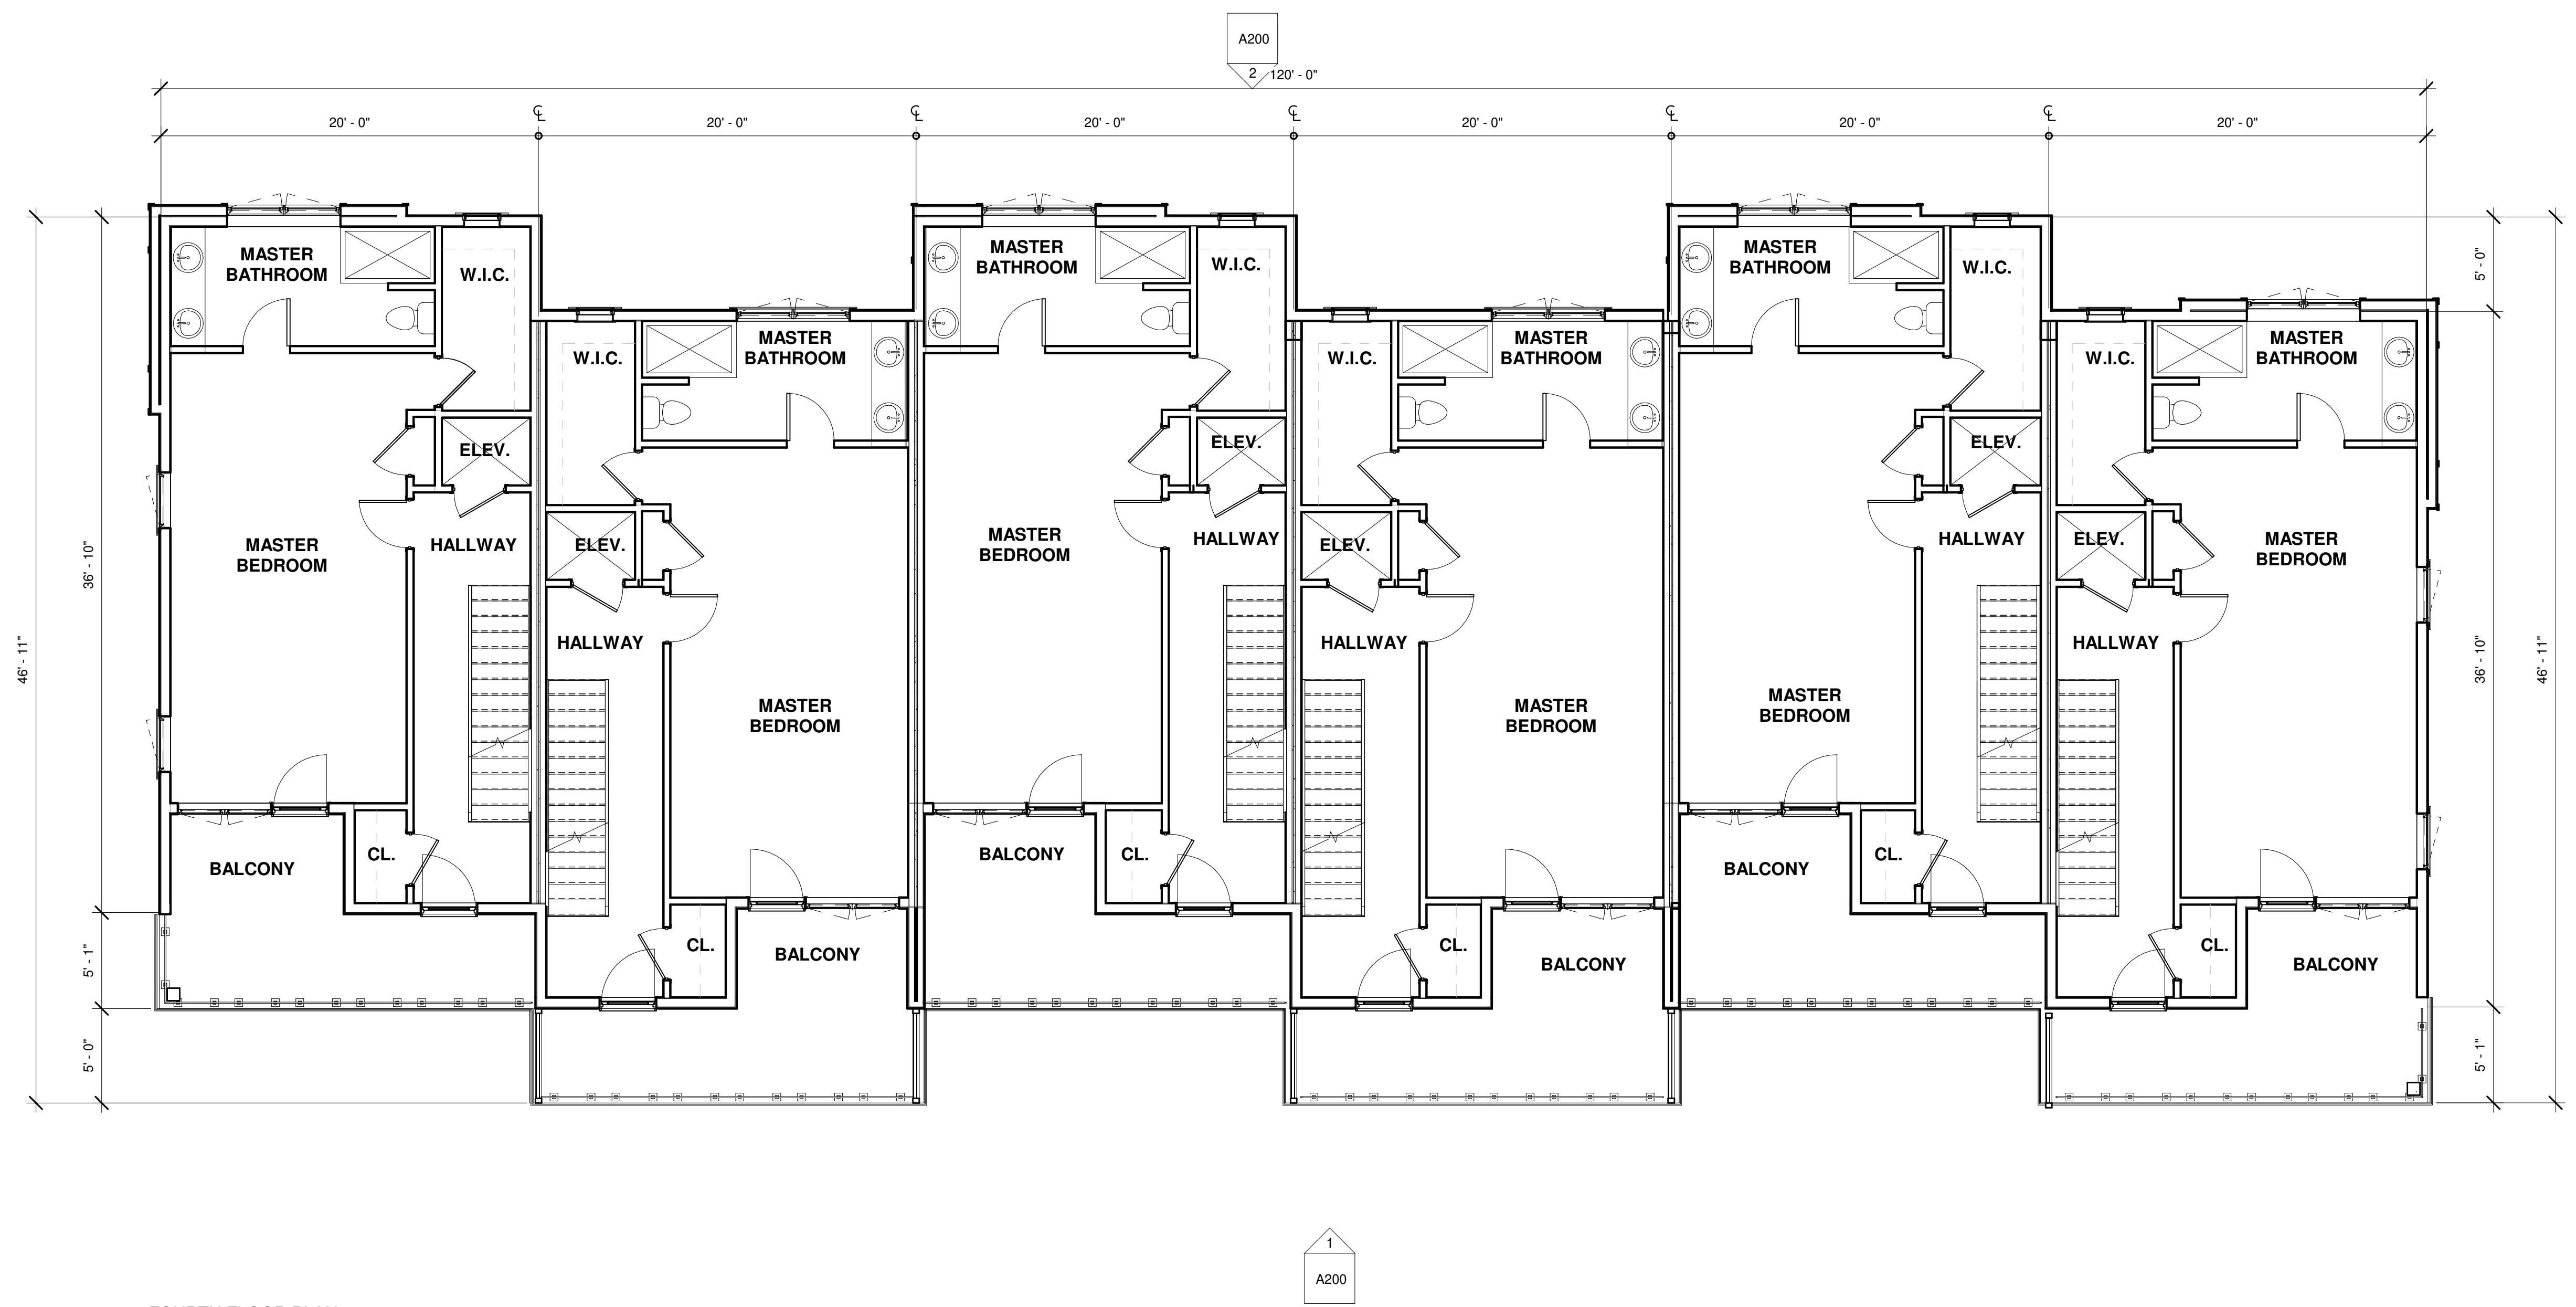


1 FOURTH FLOOR PLAN
3/16" = 1'-0"

REVISIONS / ISSUES		
No.	Description	Date
1	SITE PLAN SUBMISSION	09/09/2022

FLOOR PLANS

A103

DRAWN BY: STH
CHECKED BY: DMC

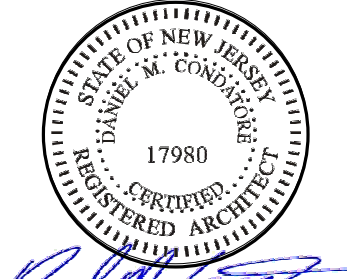

DANIEL M. CONDATORE, RA
NJ License #21A0178600

DENHOLTZ PROPERTIES
NEW TOWNHOME DEVELOPMENT - MODEL C (Group 2)

BLOCK: 15 LOT: 8
SEA BRIGHT, NJ

REVISIONS / ISSUES		
No.	Description	Date
1	SITE PLAN SUBMISSION	09/09/2022

BUILDING ELEVATIONS

A200

DRAWN BY: STH
CHECKED BY: DMC



① FRONT ELEVATION
3/16" = 1'-0"



② REAR ELEVATION
3/16" = 1'-0"

