

~ THE BREAK AT SEA BRIGHT ~
 NEW MIXED-USE BUILDING

1080 OCEAN AVENUE
 SEA BRIGHT, NJ 07760
 BLOCK: 15, LOT: 3

OWNER

PROJECT LOCATION


No.	REVISIONS / ISSUES	DATE
	Site Plan Submission	10/01/2020
	REVISION 1	10/13/2020

CHECKED BY: DMC DRAWN BY: DMC


SCALE:

DRAWING TITLE:
 FLOOR PLANS


DRAWING No.
 A101

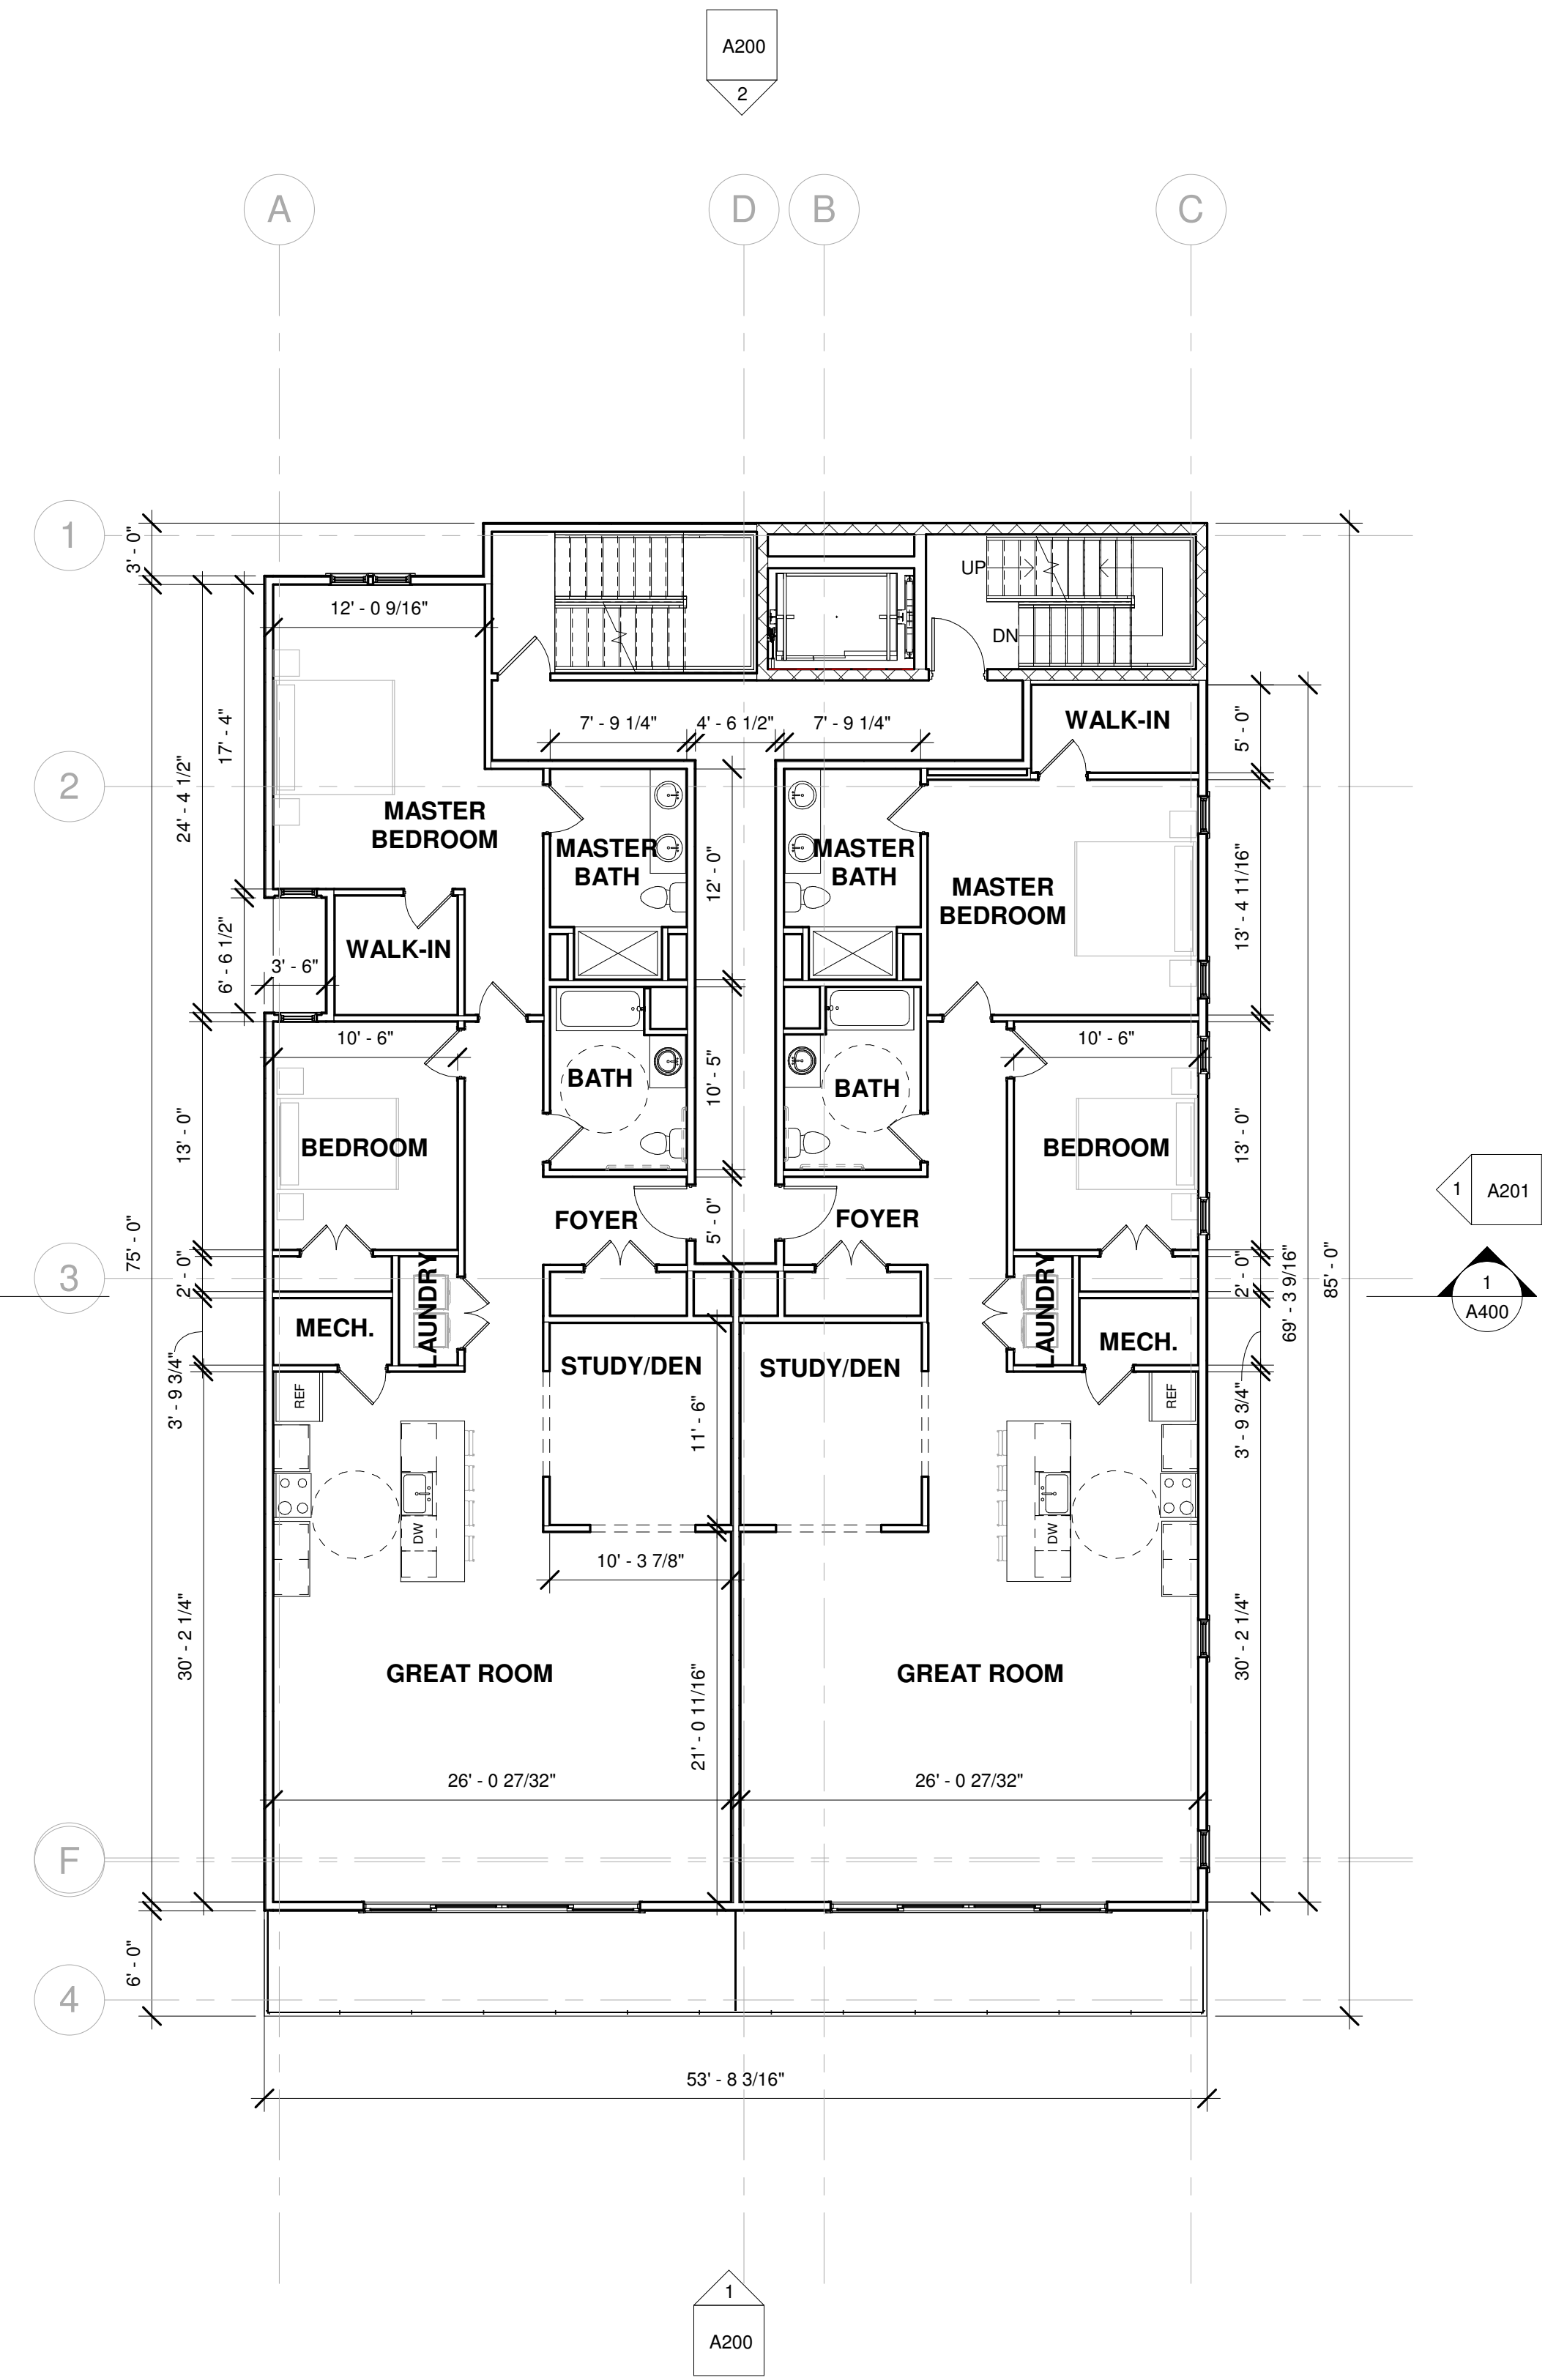

1 RESIDENTIAL LEVEL 1
 1/8" = 1'-0"

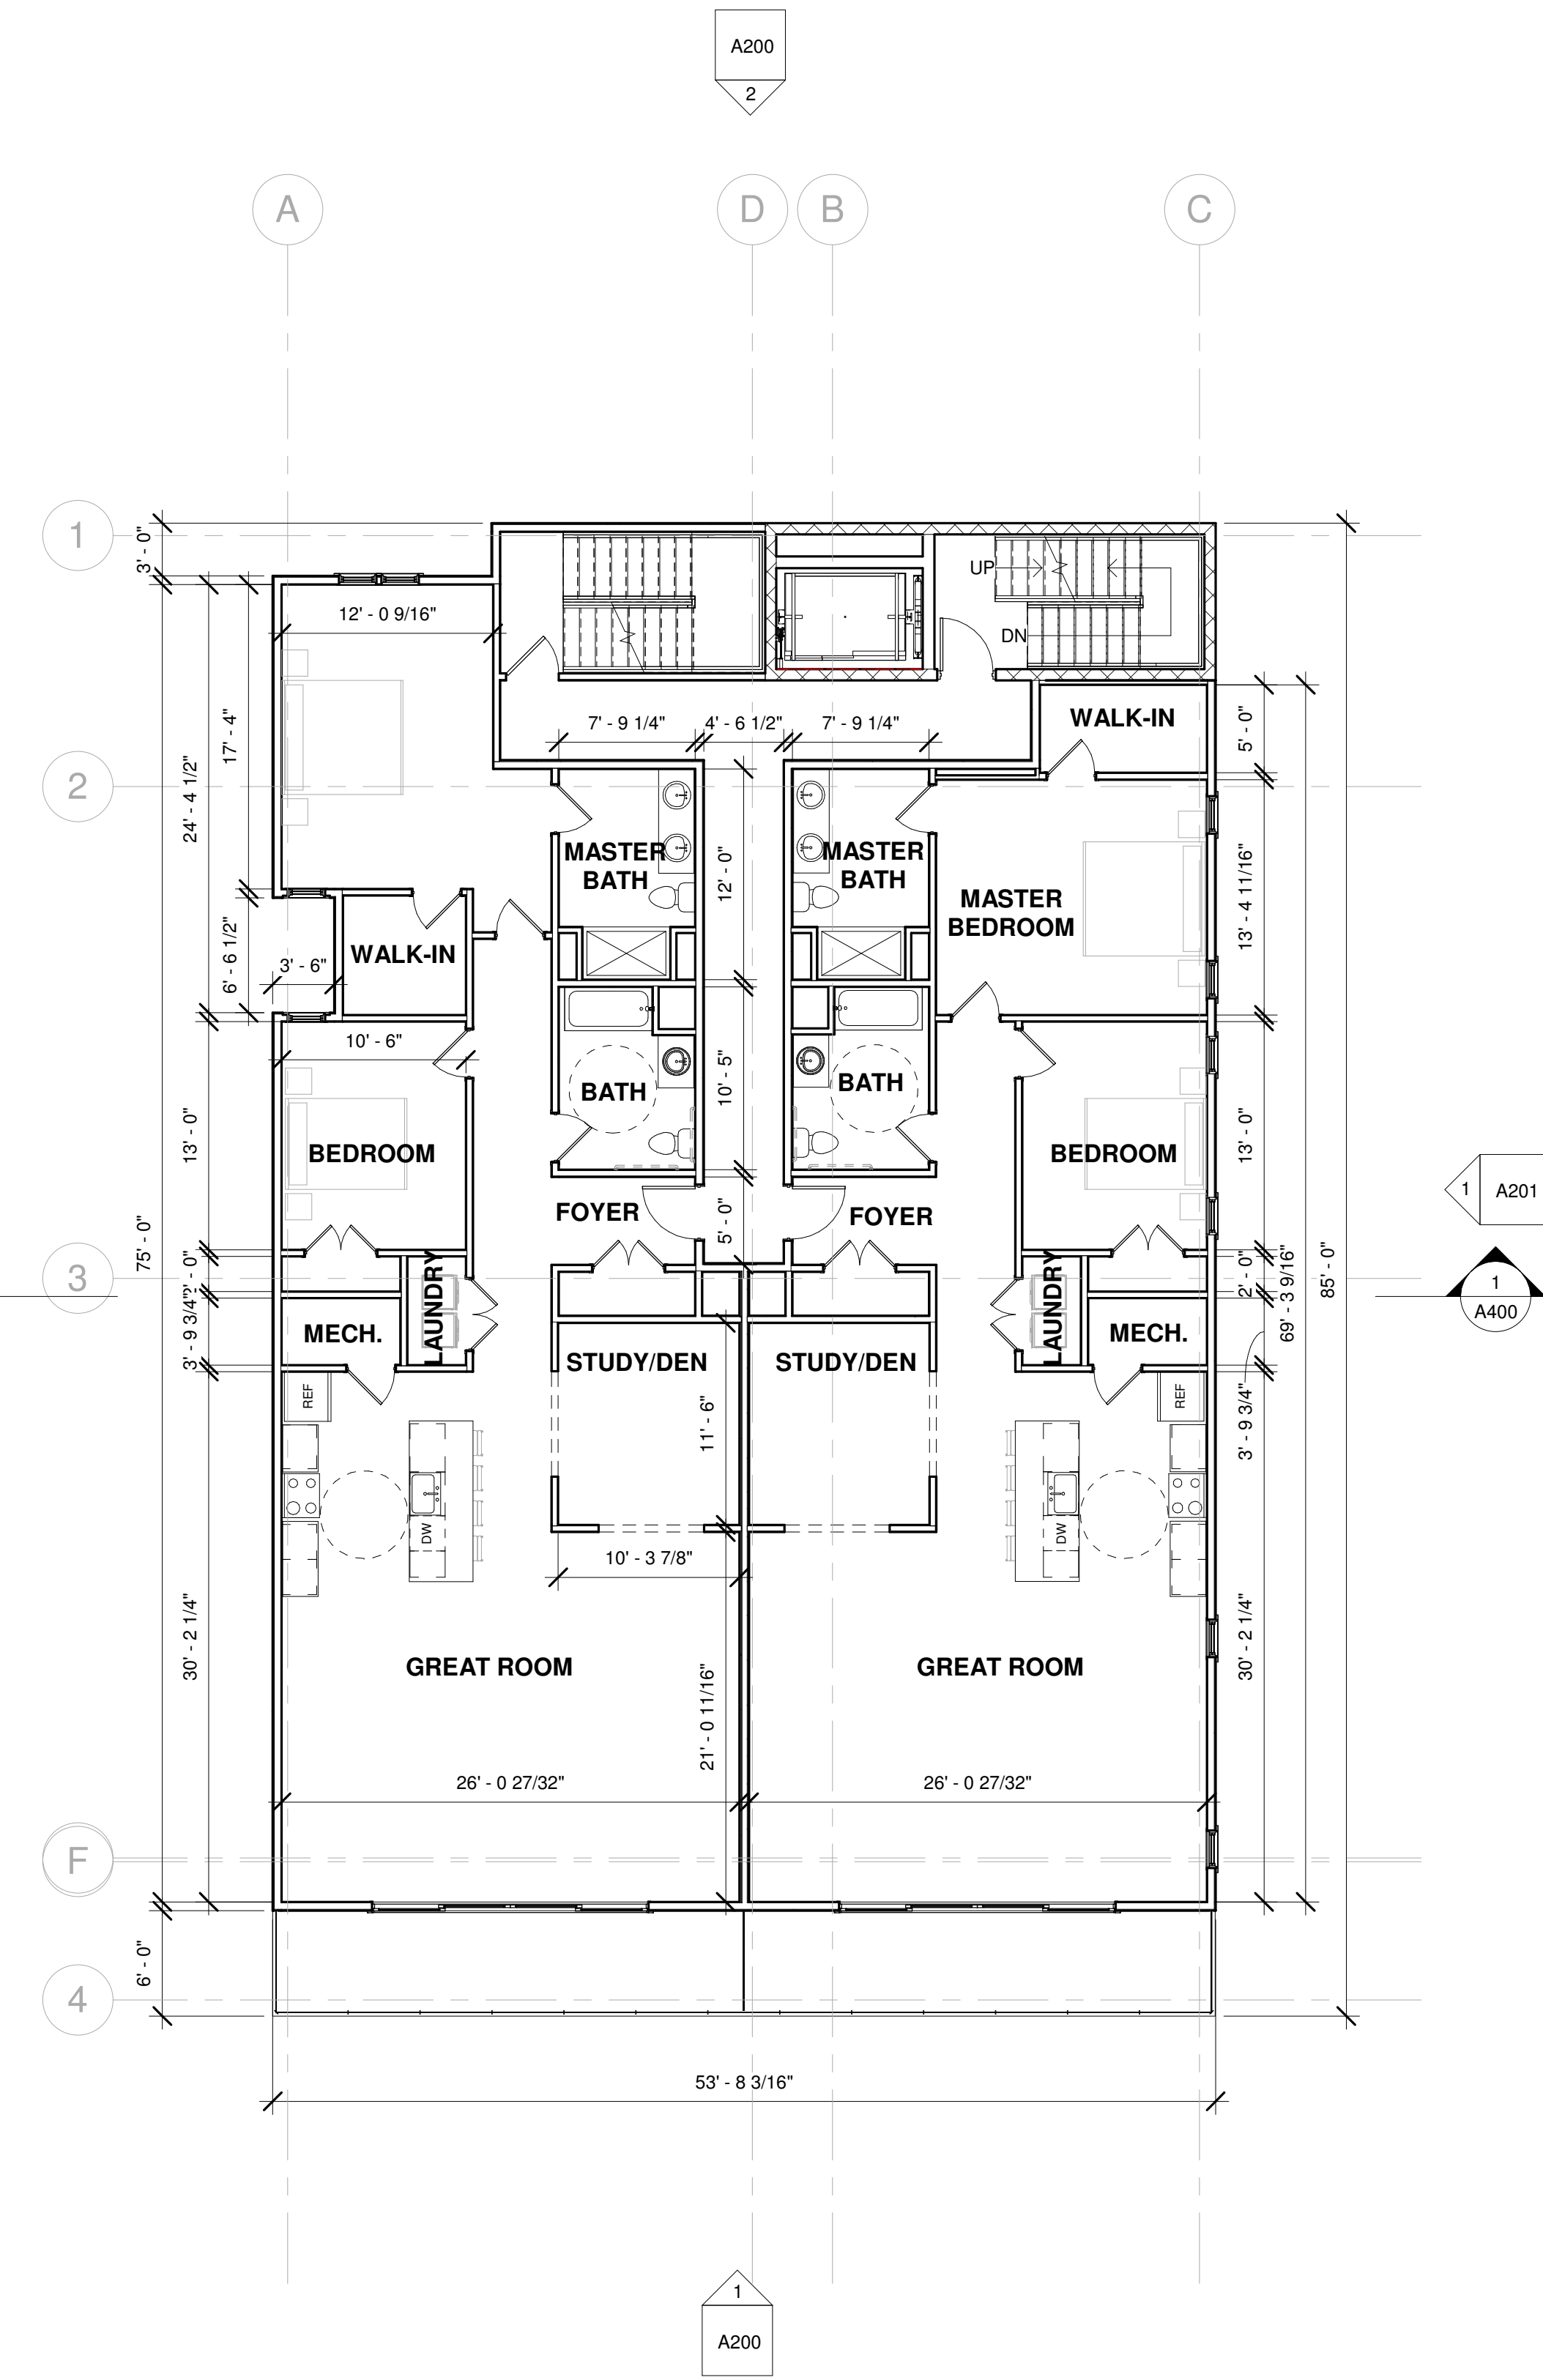

2 RESIDENTIAL LEVEL 2
 1/8" = 1'-0"

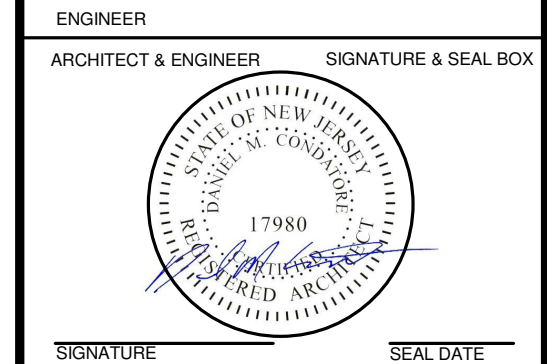

SIGNATURE SEAL DATE

~ THE BREAK AT SEA BRIGHT ~
 NEW MIXED-USE BUILDING

1080 OCEAN AVENUE
 SEA BRIGHT, NJ 07760
 BLOCK: 15, LOT: 3

OWNER

PROJECT LOCATION

No.	REVISIONS / ISSUES	DATE
	Site Plan Submission	10/01/2020
	REVISION 1	10/13/2020


CHECKED BY: DMC DRAWN BY: DMC

SCALE:


DRAWING TITLE:
FLOOR PLANS

DRAWING No.:

A102

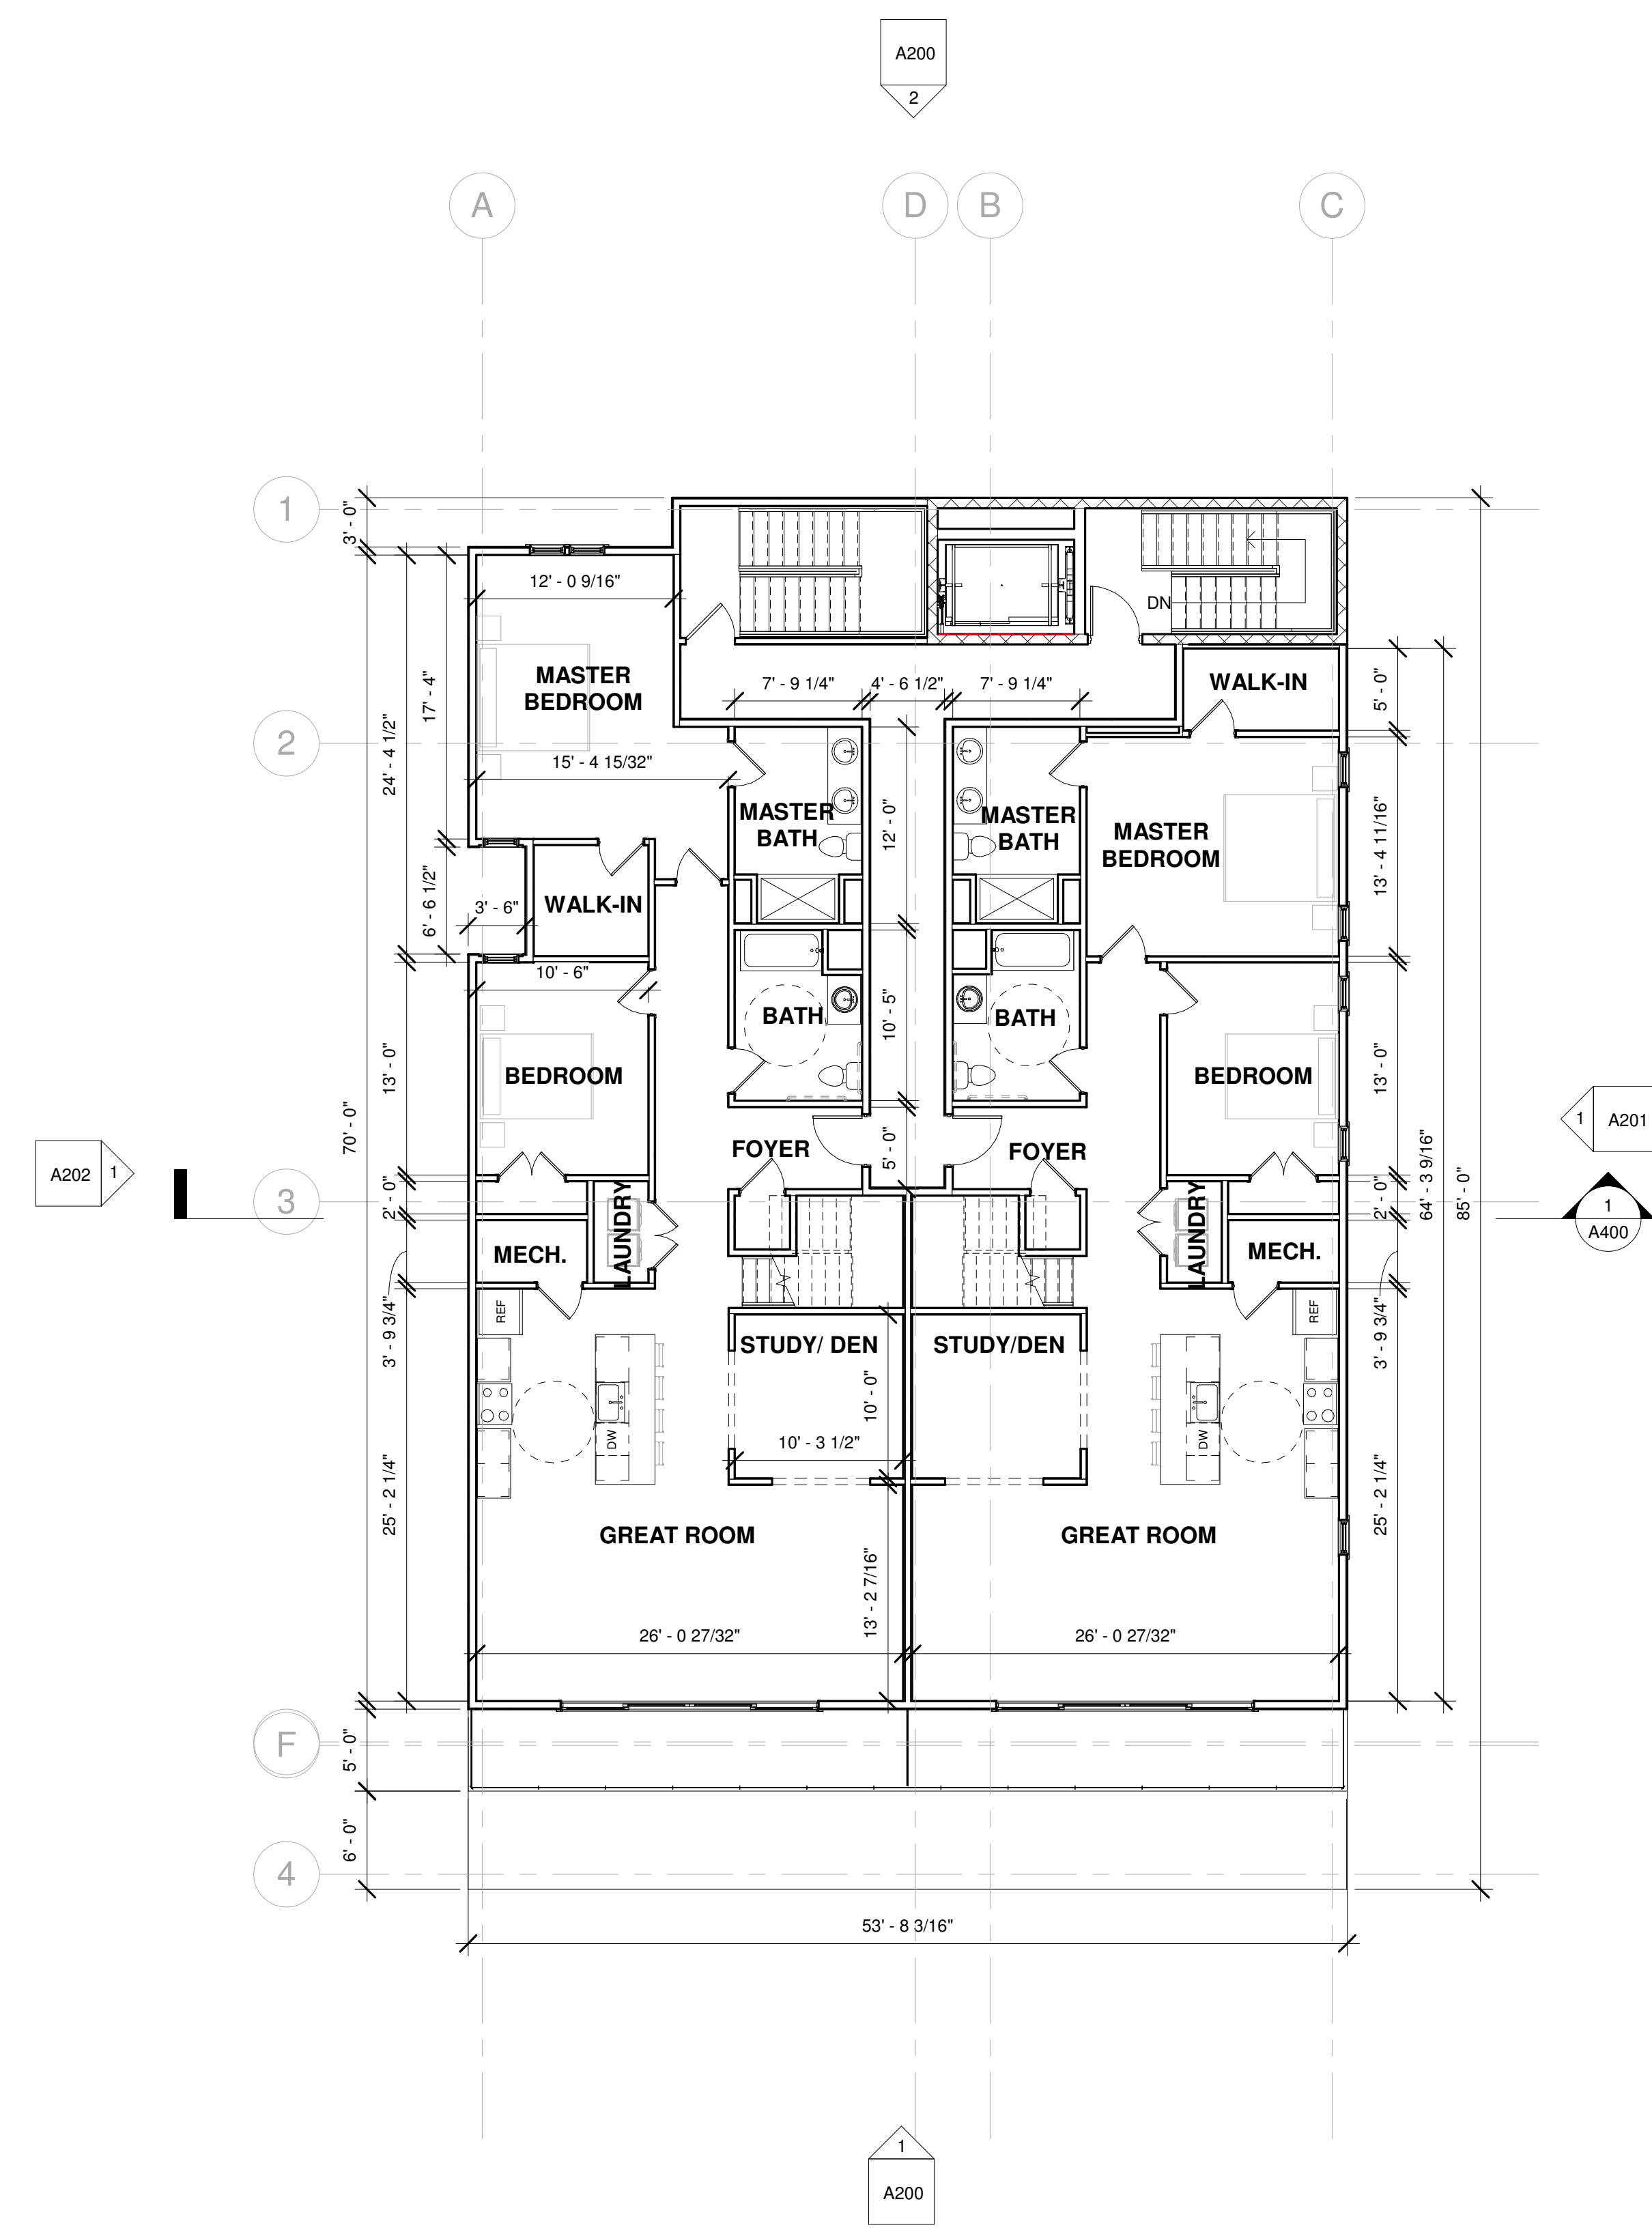

1 RESIDENTIAL LEVEL 3
 1/8" = 1'-0"

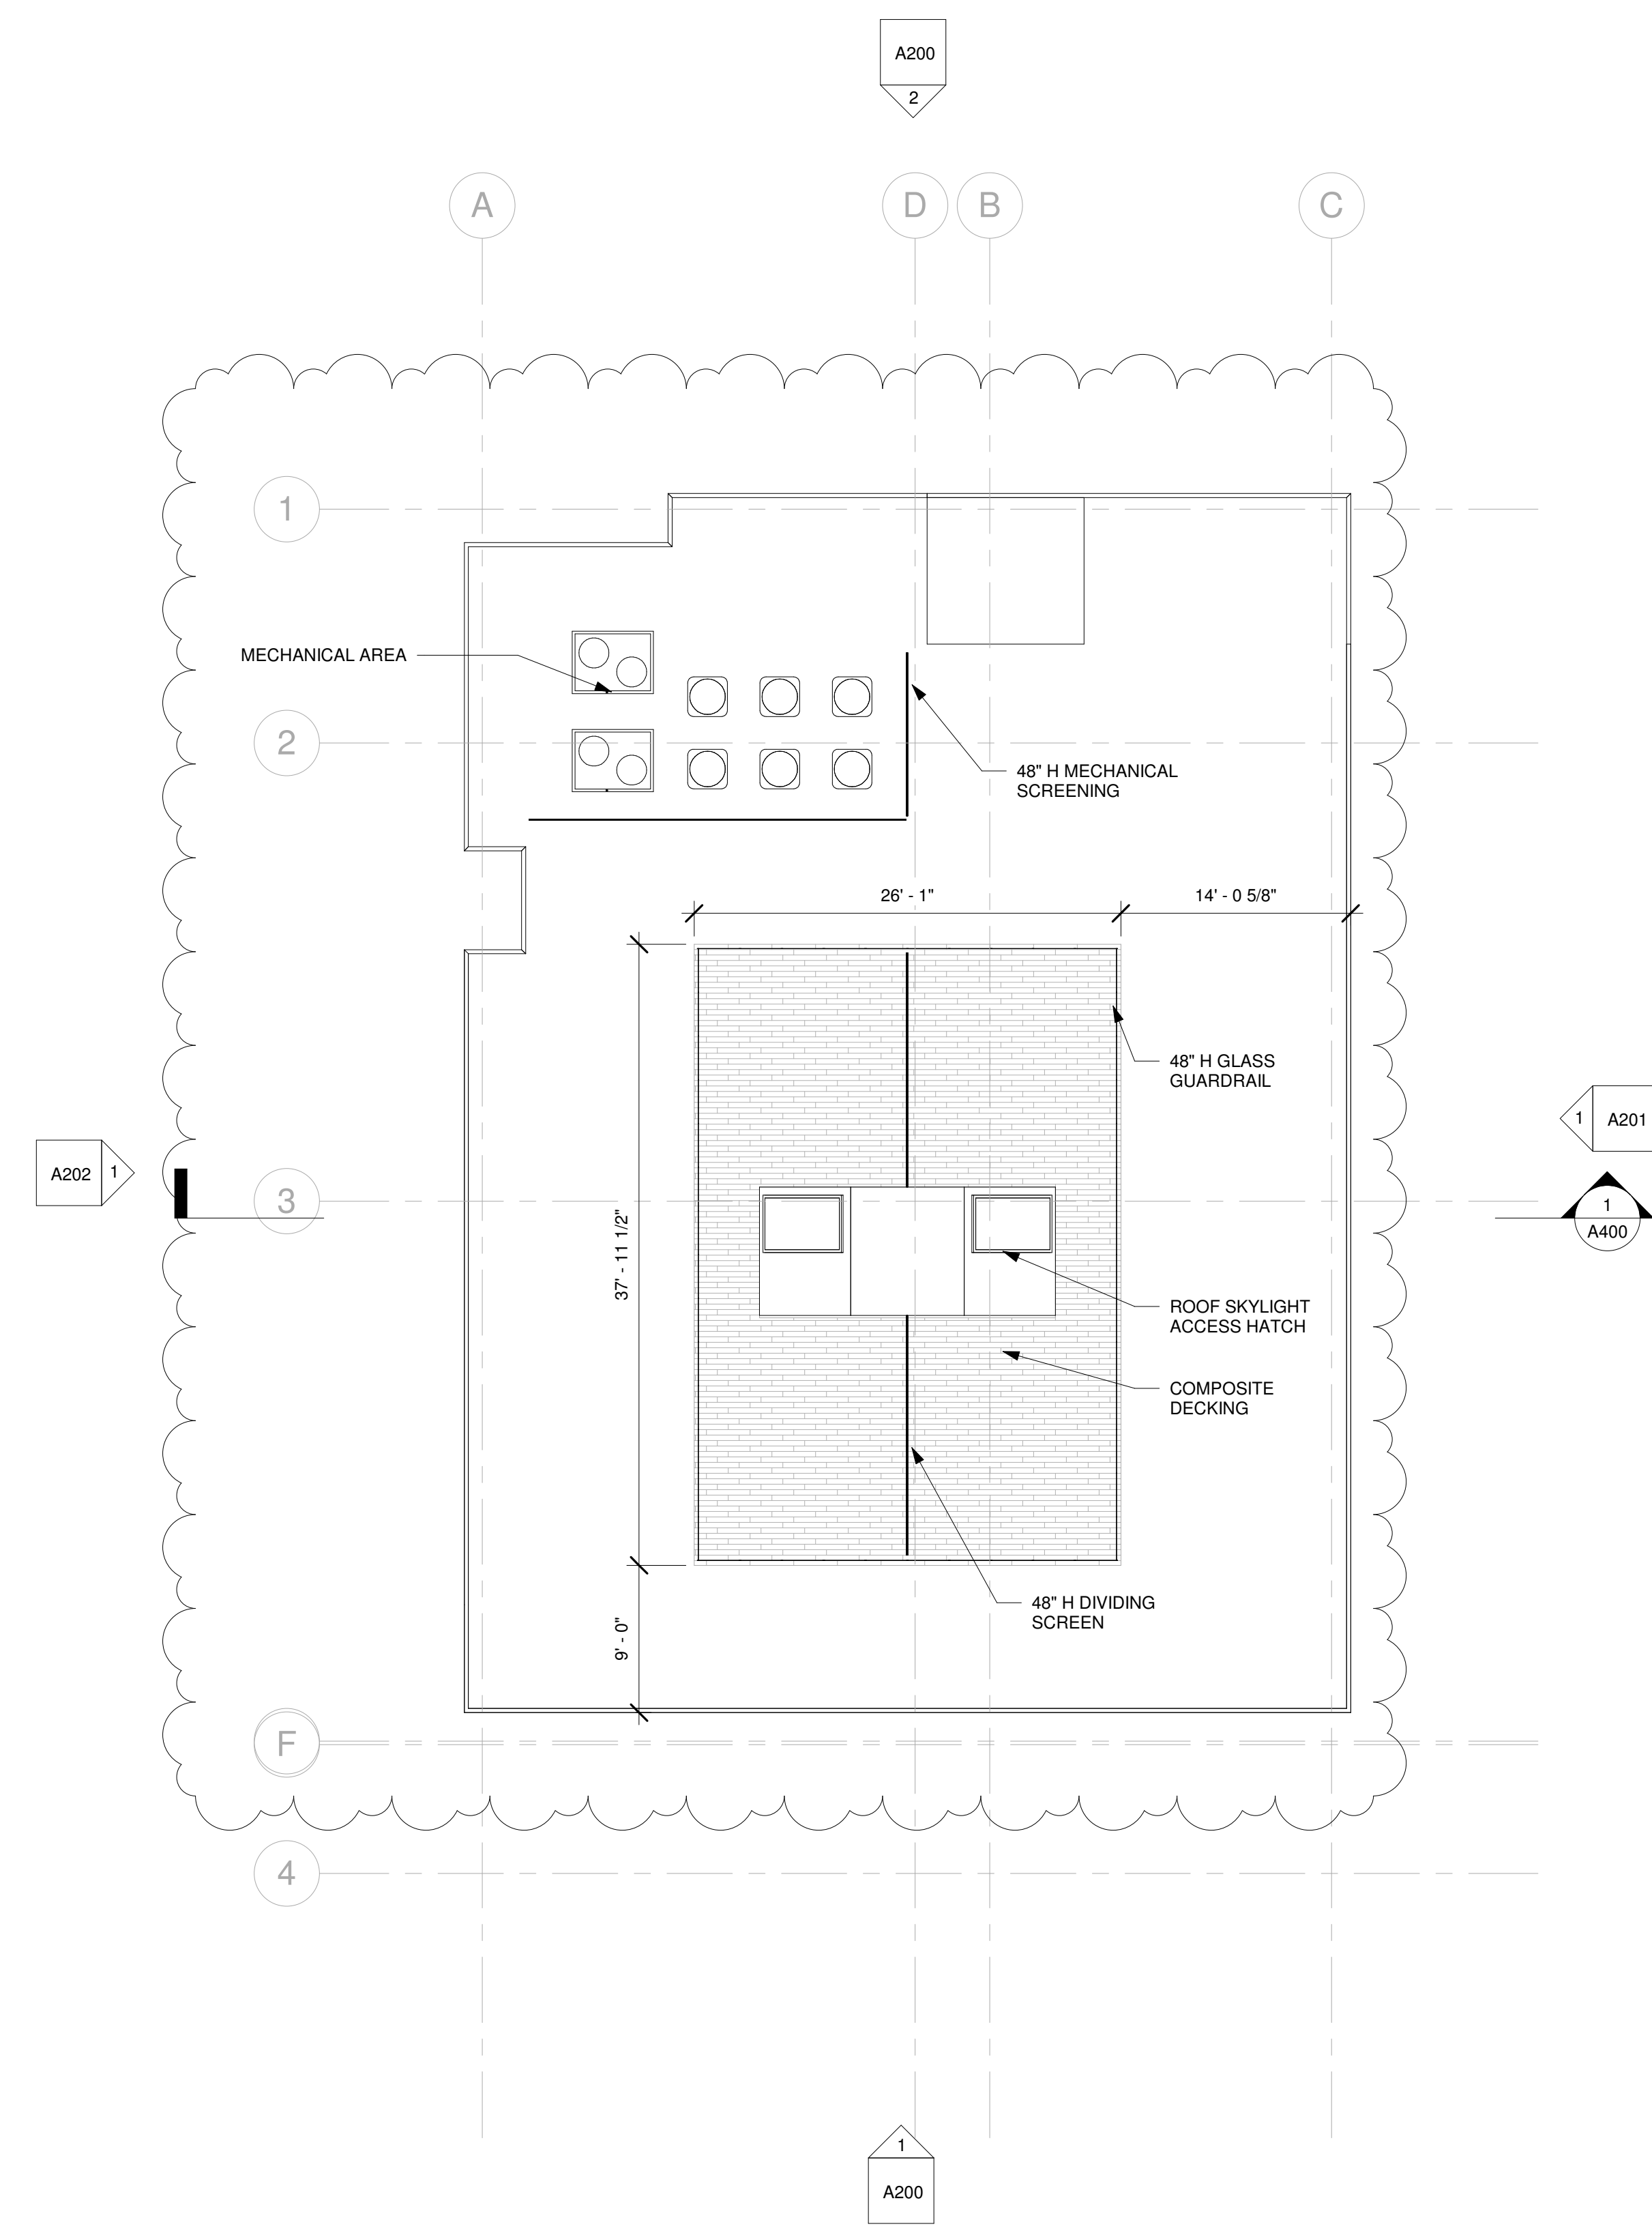

2 ROOF
 1/8" = 1'-0"

