




PROPOSED OCEAN AVENUE / EAST ELEVATION 1/4"=1'-0"

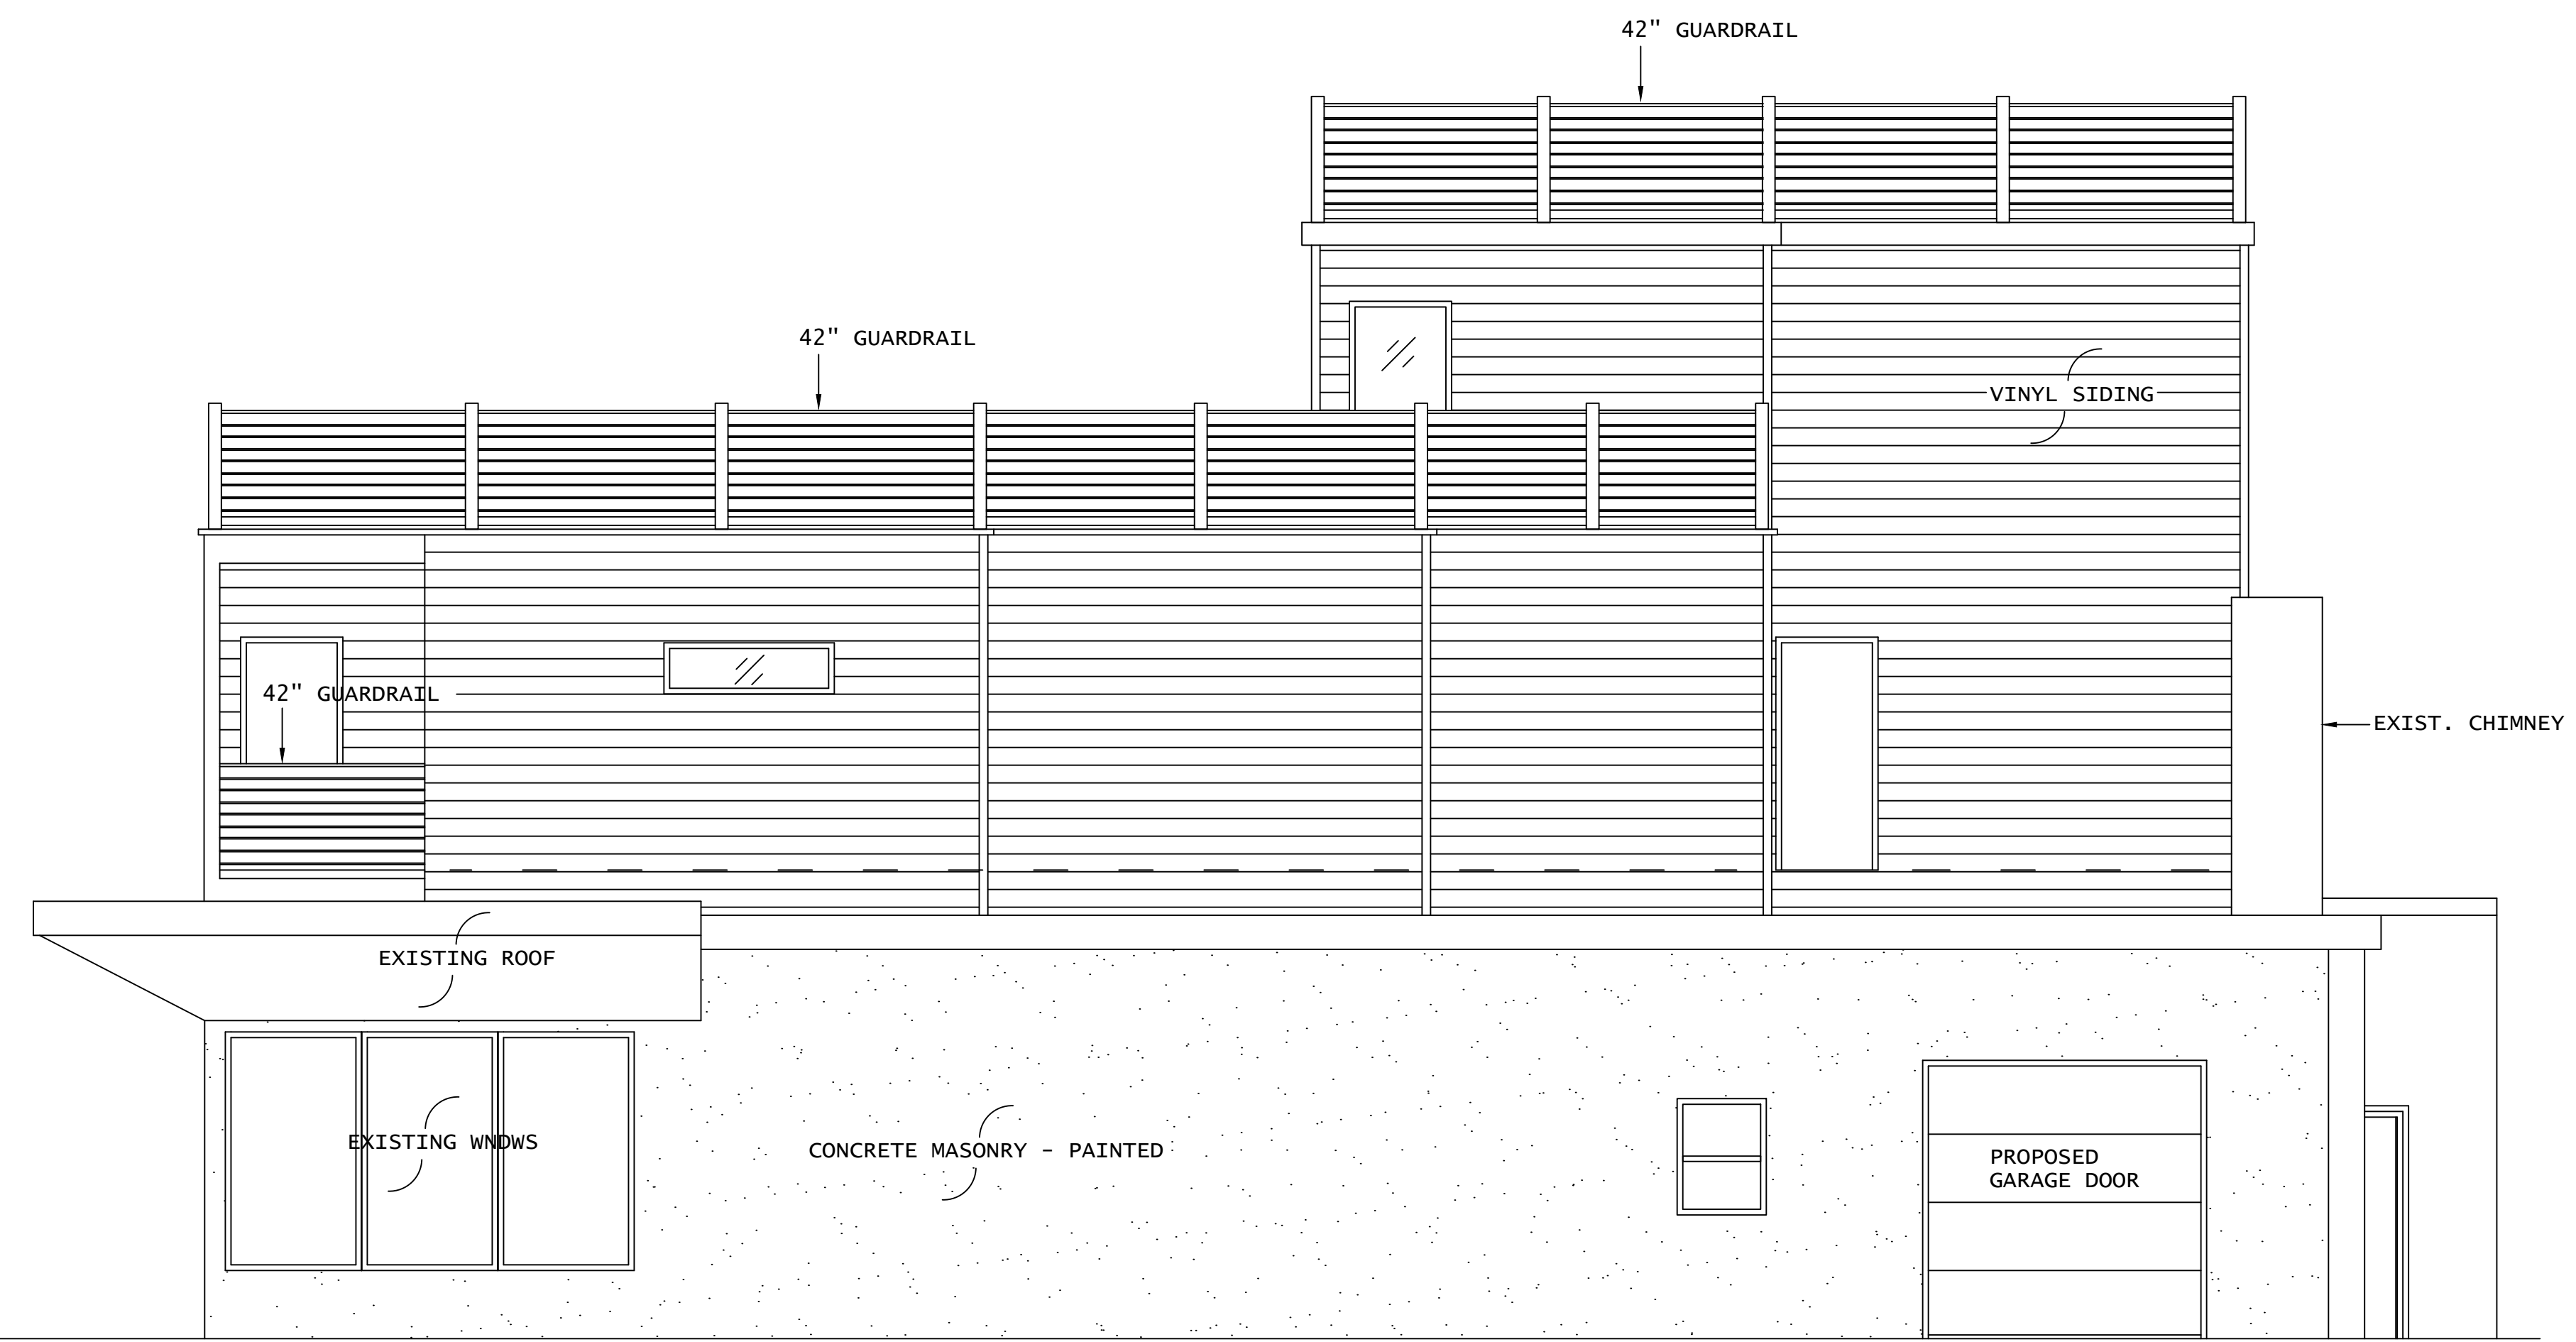

PROPOSED CHURCH ST. / NORTH ELEVATION 1/4"=1'-0"

ALTERNATE ROOF DESIGN

KEVIN C ROY ARCHITECT LLC
 34 Main Street, Englishtown, NJ 07726
 732-620-8642 kcroym@optimum.net
STATE OF NJ RA14415
 STATE OF OHIO RA8837

MULTI USE BLDG - ADDITION
 LOT 37 BLOCK 13
 1106 OCEAN AVE., SEA BRIGHT, NJ
 DATE OF ISSUE : JANUARY 9, 2023

COPYRIGHT 2023 KEVIN C ROY - ALL RIGHTS RESERVED

DATE	REVISION